


Appendix C1i
Preferred Alternative - Stuyvesant Cove Plan

TABLE OF CONTENTS

SHEET NO.	DRAWING NO.	SHEET TITLE
H340	SANDRESM1-H340-00.DWG	STUYVESANT COVE CONSTRUCTION PLAN SEGMENT 5 - REACH N STA. 111+72 - 120+87
H341	SANDRESM1-H341-00.DWG	STUYVESANT COVE CONSTRUCTION PLAN SEGMENT 5 - REACH O STA. 120+87 - 128+83

CONCEPTUAL REDESIGN SUBMISSION 1/31/2019

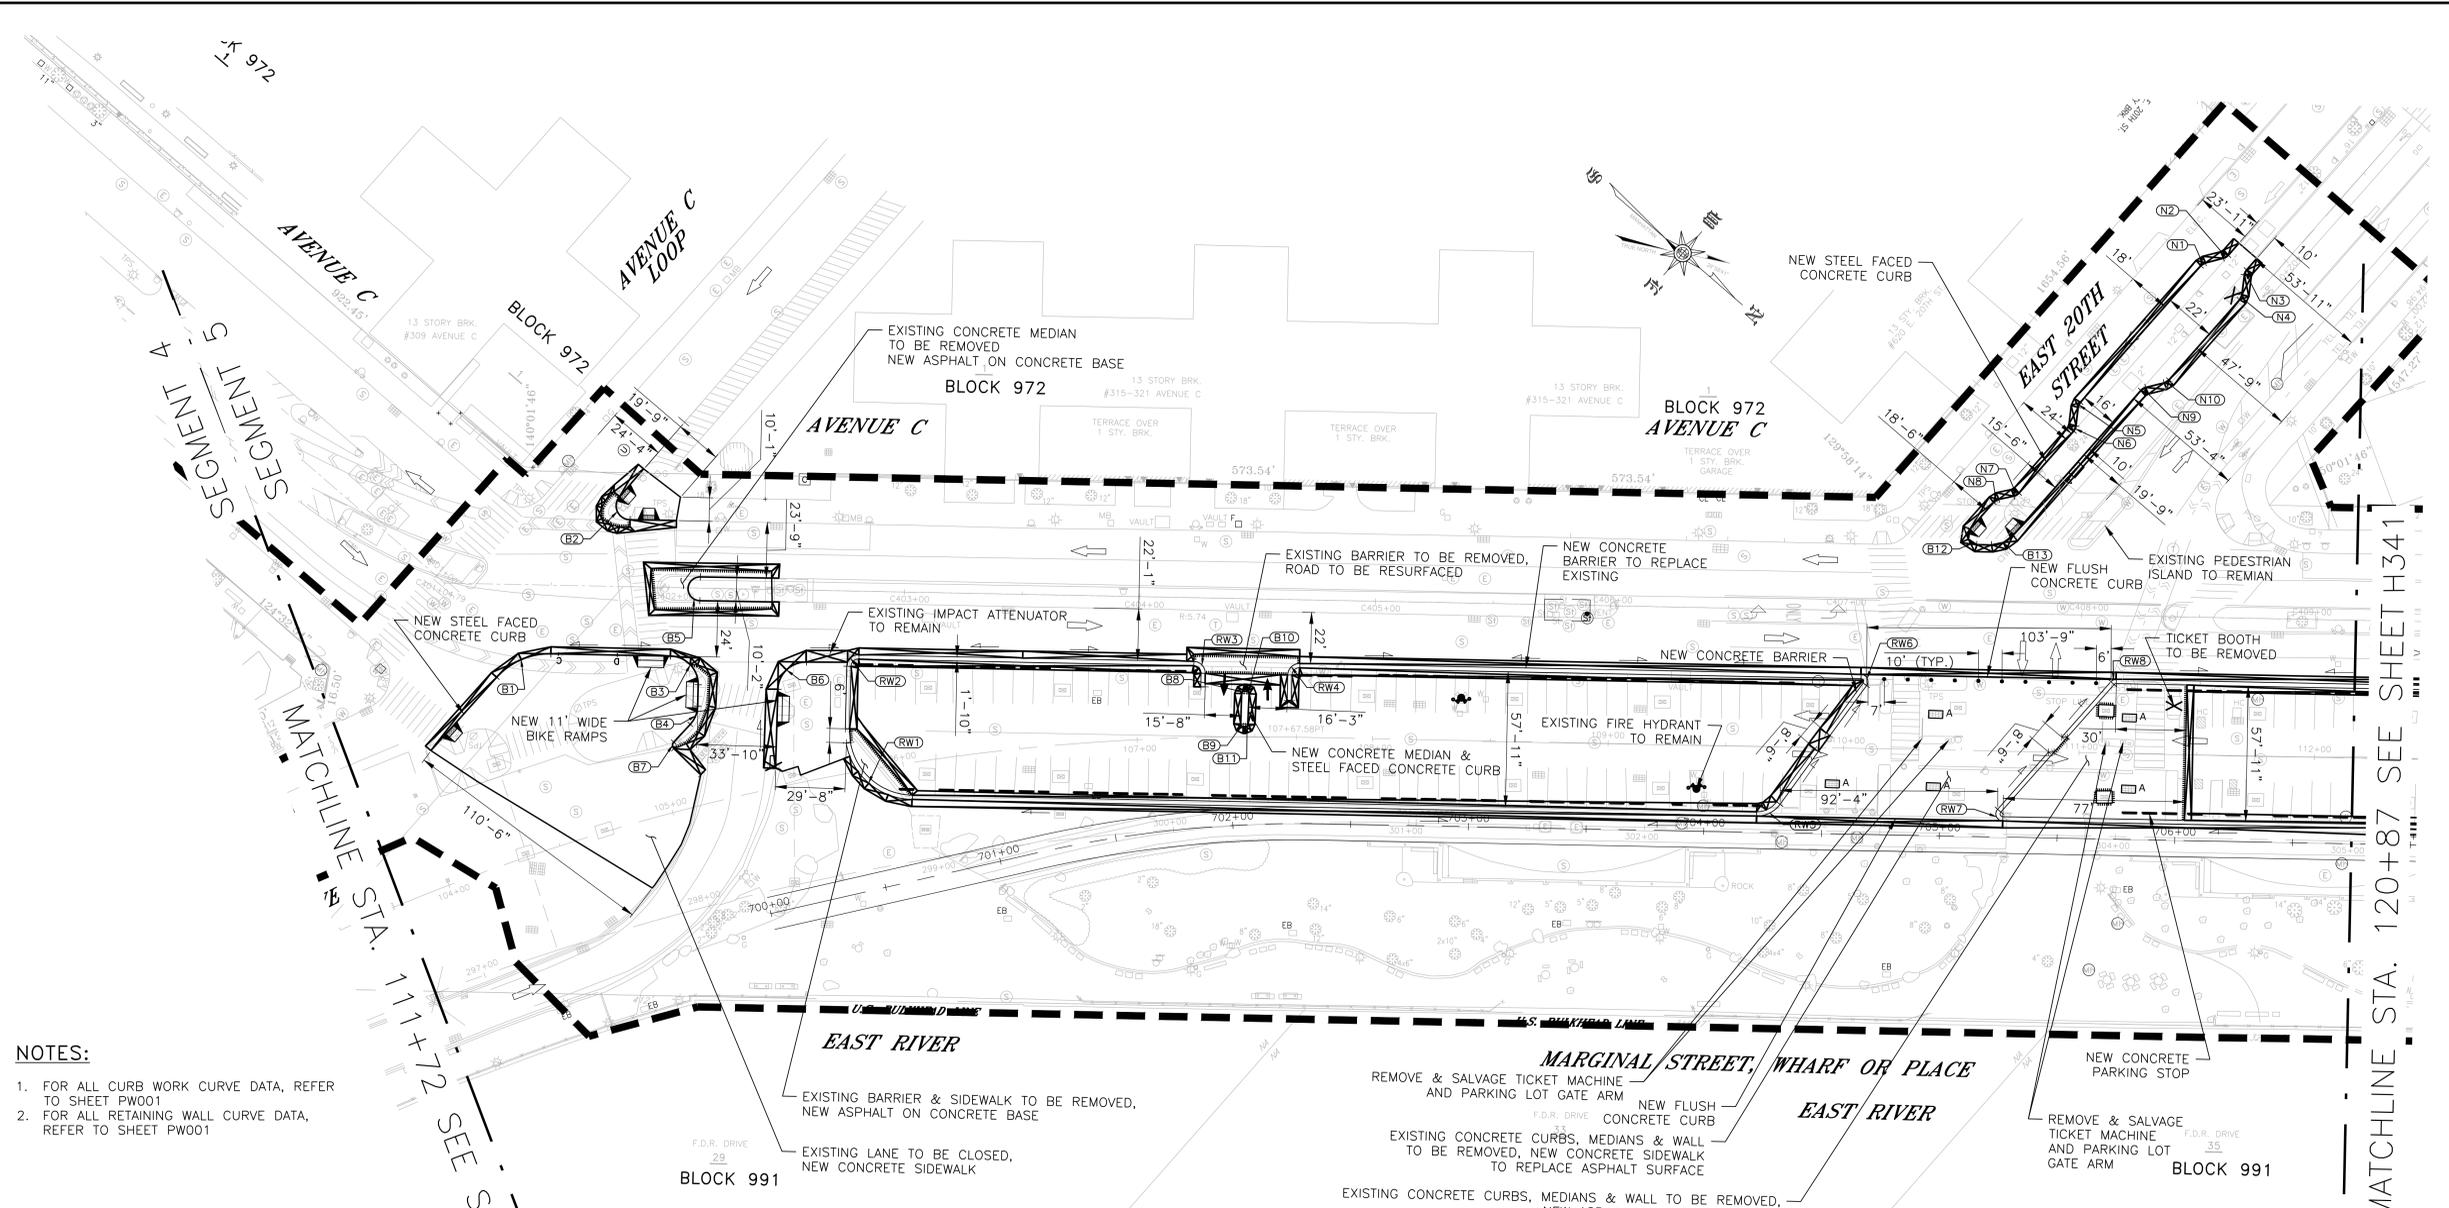

NOTES:

1. FOR ALL CURB WORK CURVE DATA, REFER TO SHEET PW001
2. FOR ALL RETAINING WALL CURVE DATA, REFER TO SHEET PW001

LEGEND

- (RW1) PROPOSED RETAINING WALL CURVE TAG NUMBER
- (B1) PROPOSED CURB CURVE TAG NUMBER
- PROPOSED BOLLARD
- PROPOSED NEW CATCH BASIN
- A EXISTING CATCH BASIN TO BE ADJUSTED
- X CATCH BASIN REMOVAL
- ↑ SURFACE FLOW DIRECTION
- ⚡ EXISTING FIRE HYDRANT TO REMAIN
- ▬ PROPOSED PEDESTRIAN RAMP WITH DETECTABLE WARNING UNITS
- ▬ PROPOSED CURB LINE
- ▬ PROPOSED DROP CURB
- ▬ LIMIT OF FULL DEPTH RECONSTRUCTION
- ▬ AREA OF ADJUSTMENT



CONCEPTUAL
SUBMITTED DATE: 1/31/2019

TOPOGRAPHIC SURVEY PREPARED BY: FOR SURVEYOR
INFORMATION SEE SURVEY SET SU100 DRAWINGS SERIES

FINAL DESIGN SUBMITTED BY:
AKRF KSE
The AKRF-KSE JV

FINAL DESIGN PREPARED BY:
AKRF
AKRF ENGINEERING, P.C.
NAME OF CONSULTANT

SIGNATURE _____
DATE _____

CITY OF NEW YORK
DEPARTMENT OF DESIGN + CONSTRUCTION
DIVISION OF INFRASTRUCTURE
BUREAU OF DESIGN


STUYVESANT COVE HIGHWAY CONSTRUCTION PLAN
SEGMENT 5 - REACH N
STA. 111+72 - 120+87
AKRF DRAWN BY _____
SANDRESM1-H340-00.DWG
CADD FILE

NO.	DATE	DESCRIPTIONS REVISIONS	BY	APPR'D

CAPITAL PROJECT NO. SANDRESM1 1/31/19

SHEET
371 OF 811 H340

CONCEPTUAL REDESIGN SUBMISSION 1/31/2019

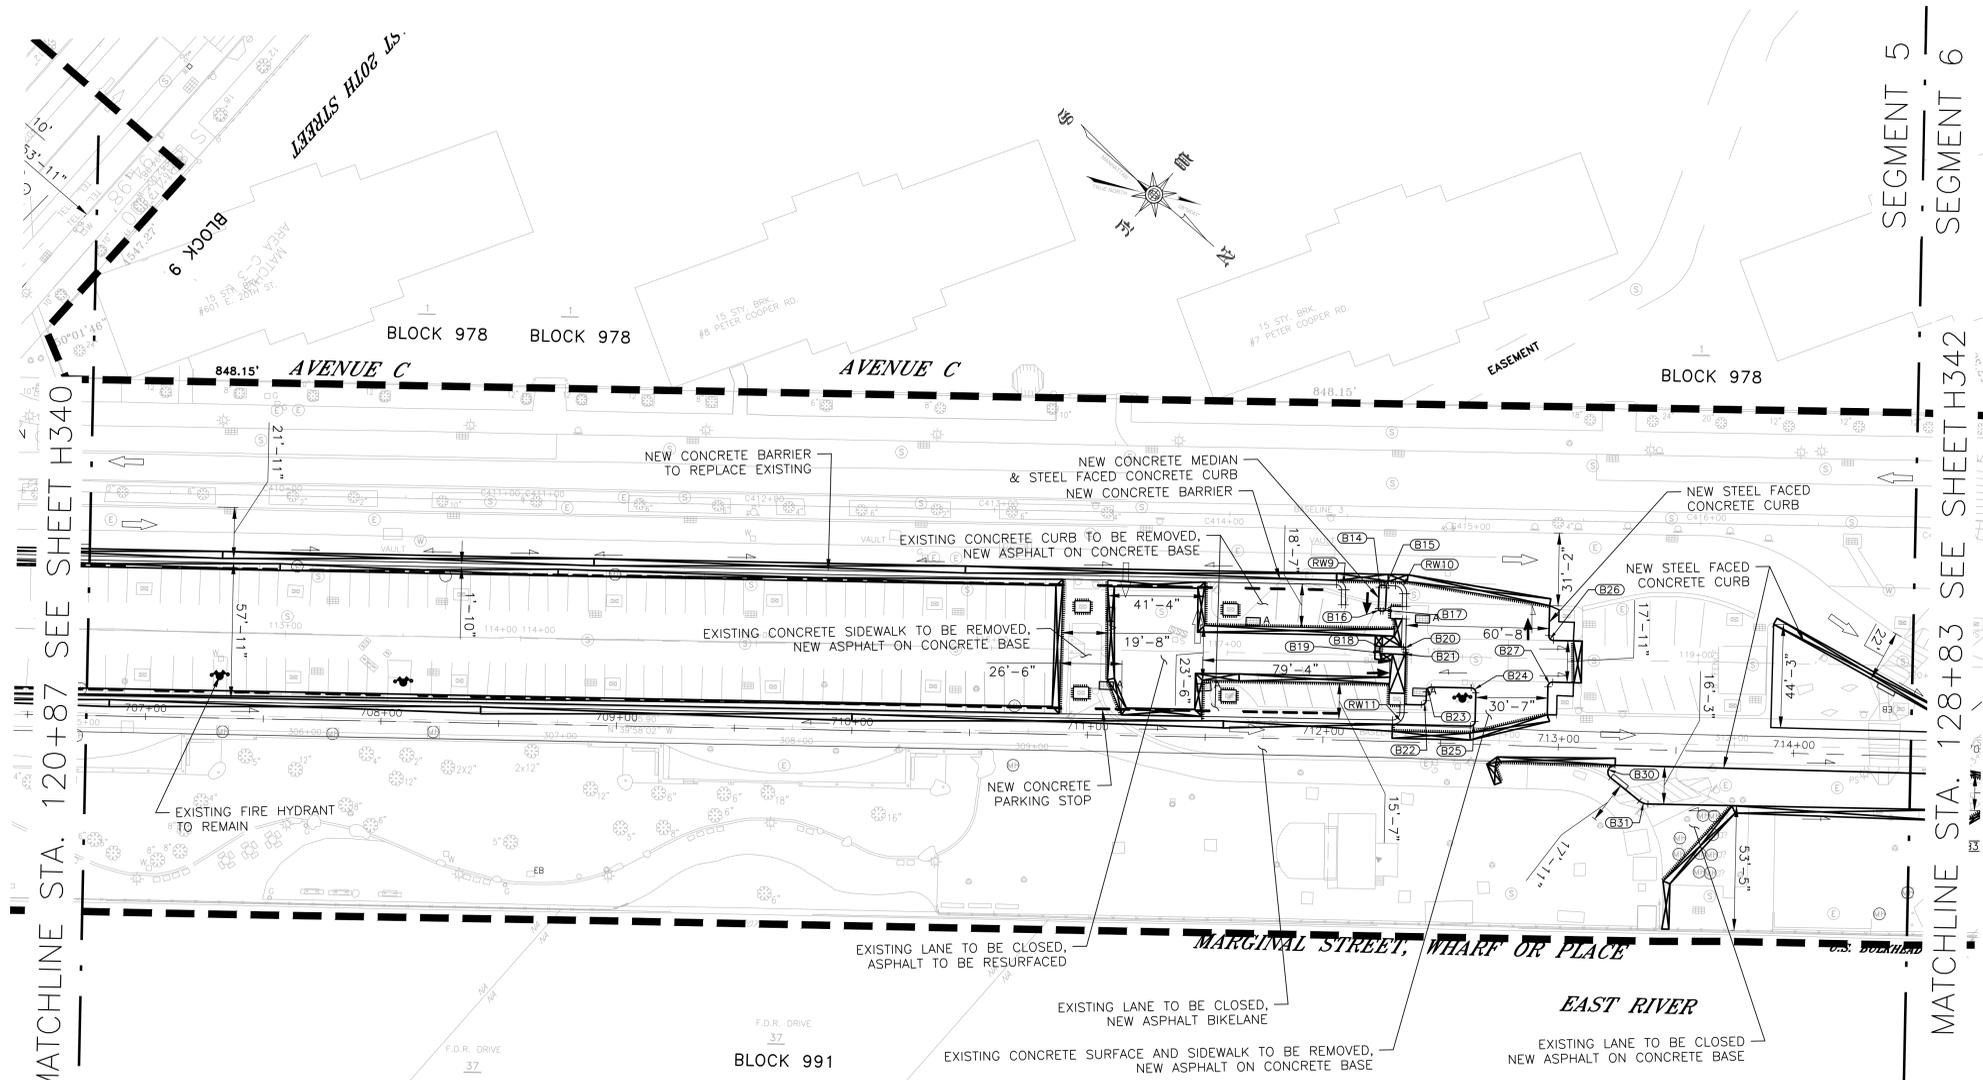

NOTES:

1. FOR ALL CURB WORK CURVE DATA, REFER TO SHEET PW001
2. FOR ALL RETAINING WALL CURVE DATA, REFER TO SHEET PW001

LEGEND

- (RW) PROPOSED RETAINING WALL CURVE TAG NUMBER
- (C) PROPOSED CURB CURVE TAG NUMBER
- PROPOSED BOLLARD
- PROPOSED NEW CATCH BASIN
- ^A EXISTING CATCH BASIN TO BE ADJUSTED
- X CATCH BASIN REMOVAL
- ↑ SURFACE FLOW DIRECTION
- ⚡ EXISTING FIRE HYDRANT TO REMAIN
- ▽ PROPOSED PEDESTRIAN RAMP WITH DETECTABLE WARNING UNITS
- ▬ PROPOSED CURB LINE
- ▬ PROPOSED DROP CURB
- ▬ LIMIT OF FULL DEPTH RECONSTRUCTION
- ▬ AREA OF ADJUSTMENT



CONCEPTUAL
SUBMITTED DATE: 1/31/2019

TOPOGRAPHIC SURVEY PREPARED BY: FOR SURVEYOR
INFORMATION SEE SURVEY SET SU100 DRAWINGS SERIES

FINAL DESIGN SUBMITTED BY:



FINAL DESIGN PREPARED BY:



AKRF ENGINEERING, P.C.
NAME OF CONSULTANT

SIGNATURE _____
DATE _____

CITY OF NEW YORK
DEPARTMENT OF DESIGN + CONSTRUCTION
DIVISION OF INFRASTRUCTURE
BUREAU OF DESIGN

STUYVESANT COVE HIGHWAY CONSTRUCTION PLAN
SEGMENT 5 - REACH 0
STA. 120+87 - 128+83

AKRF DRAWN BY _____ SANDRESM1-H341-00.DWG
CADD FILE

NO.	DATE	DESCRIPTIONS REVISIONS	BY	APPR'D

CAPITAL PROJECT NO. SANDRESM1 1/31/19 SHEET 372 OF 811 H341