

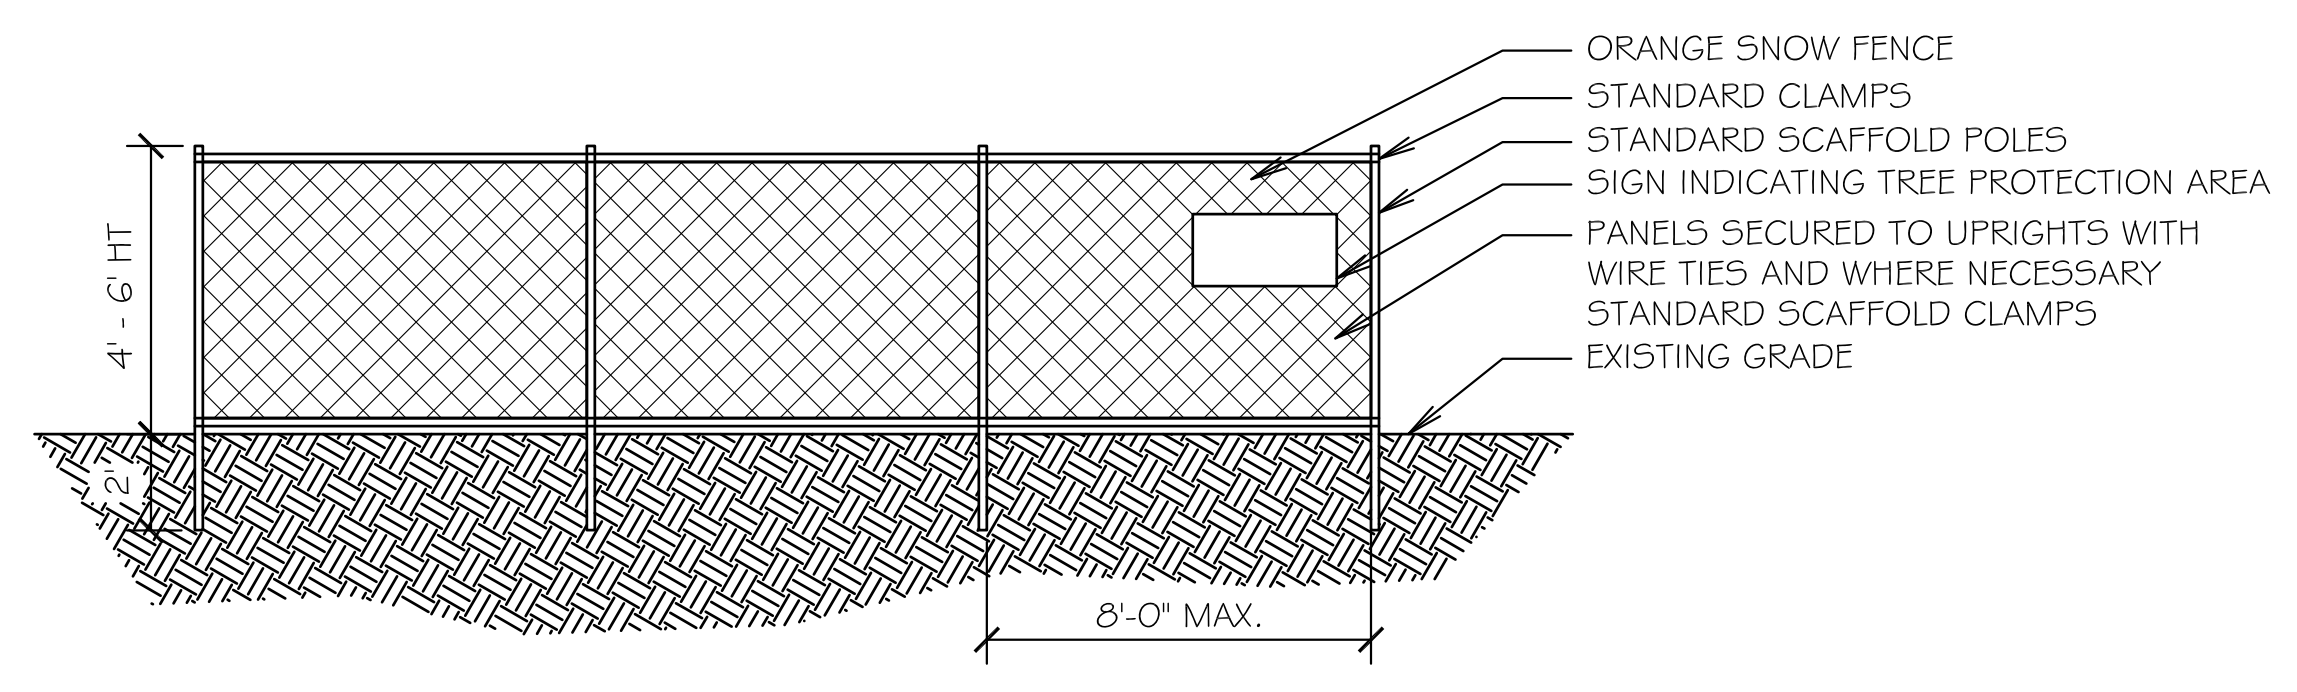



1 TREE PROTECTIVE FENCE
SCALE: 1/4" = 1'-0"

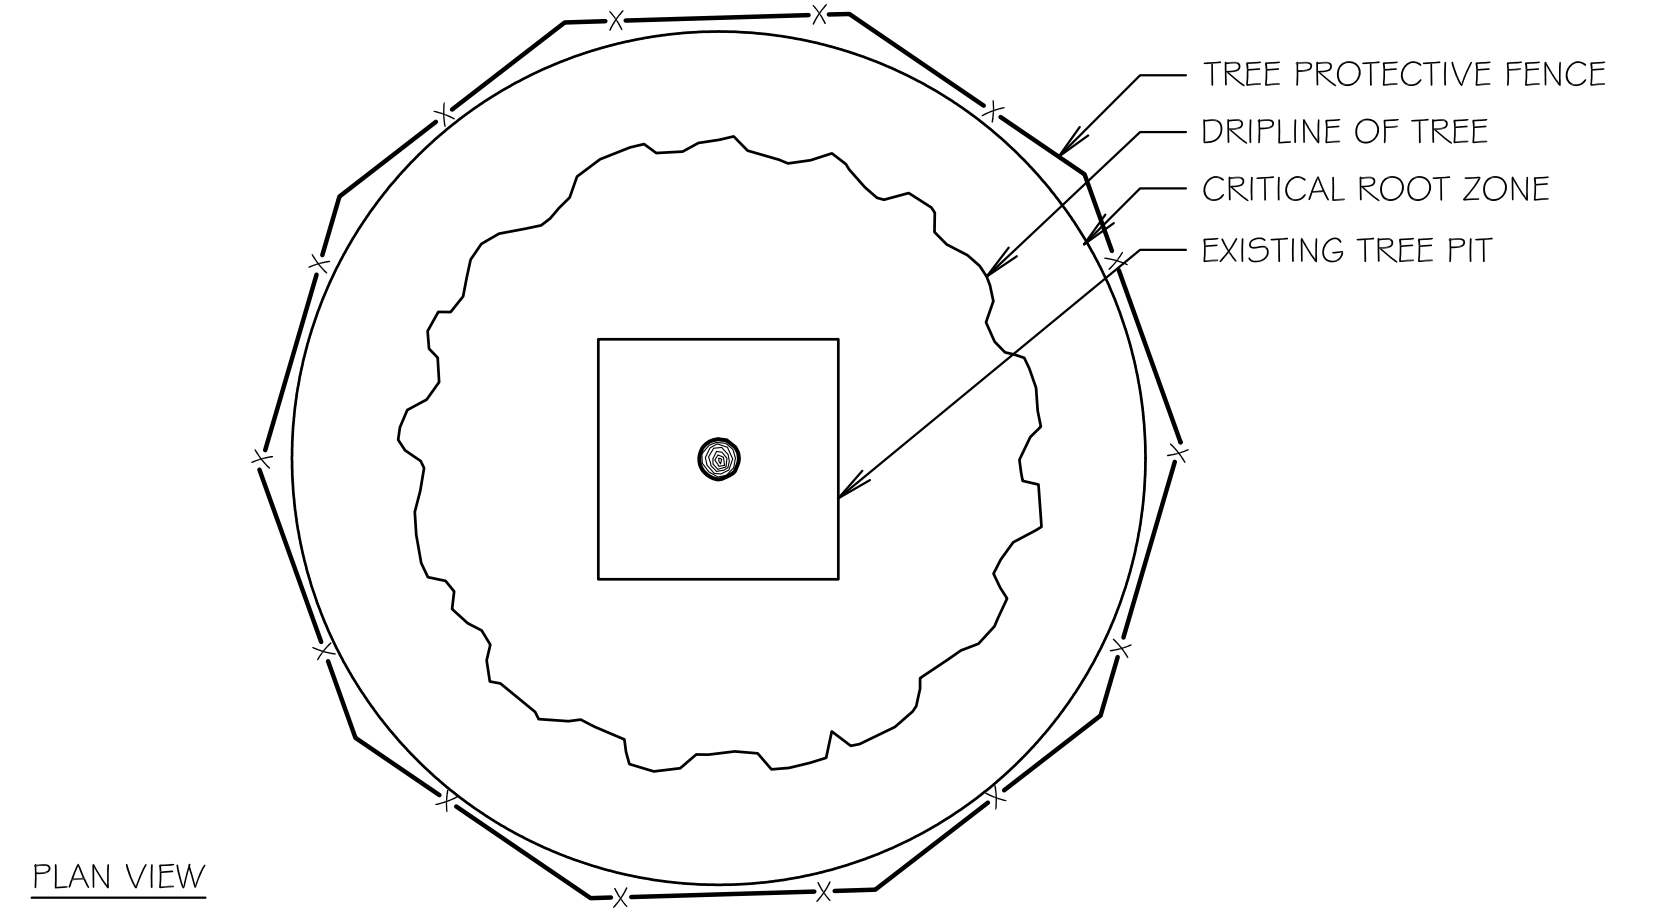


3 TREE PROTECTIVE FENCE AT CRITICAL ROOT ZONE
SCALE: 1/4" = 1'-0"

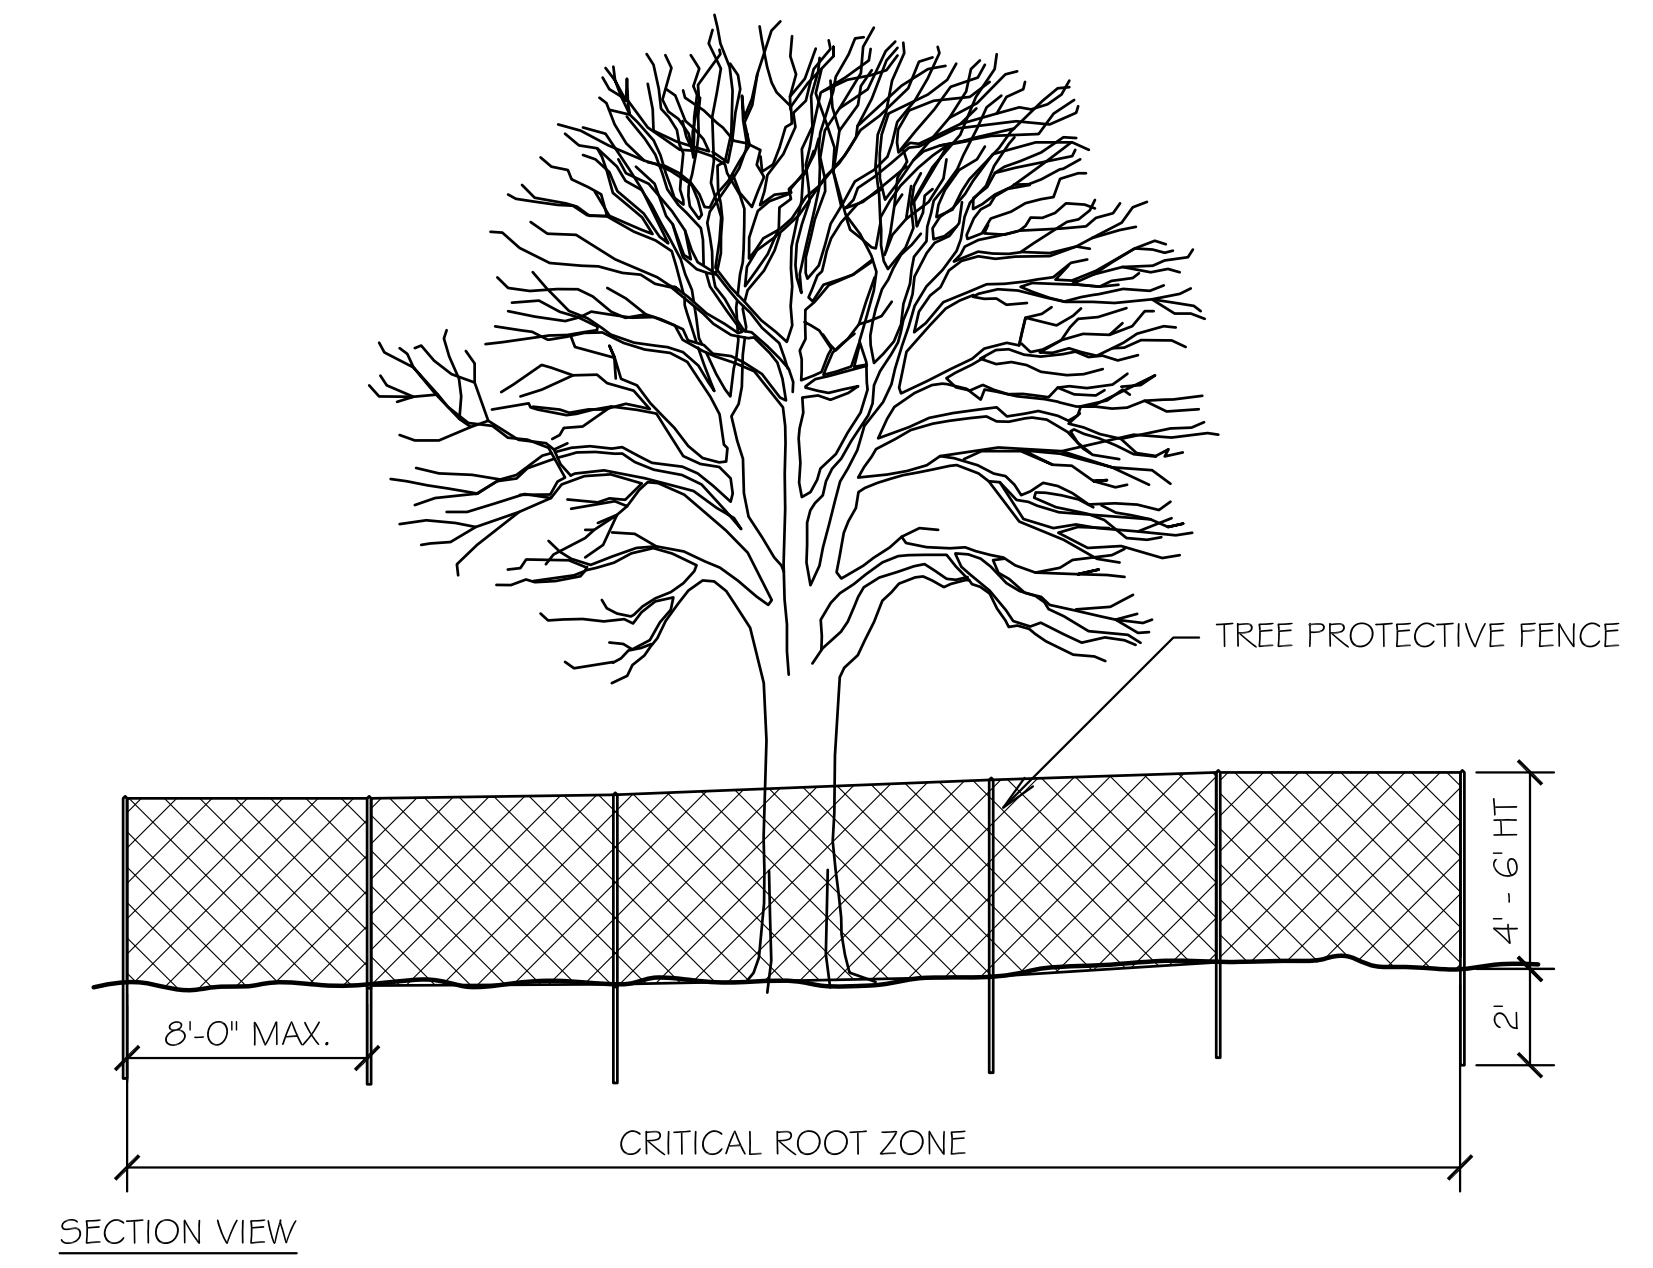


5 TREE PROTECTIVE FENCE FOR GROVES
SCALE: 1/4" = 1'-0"

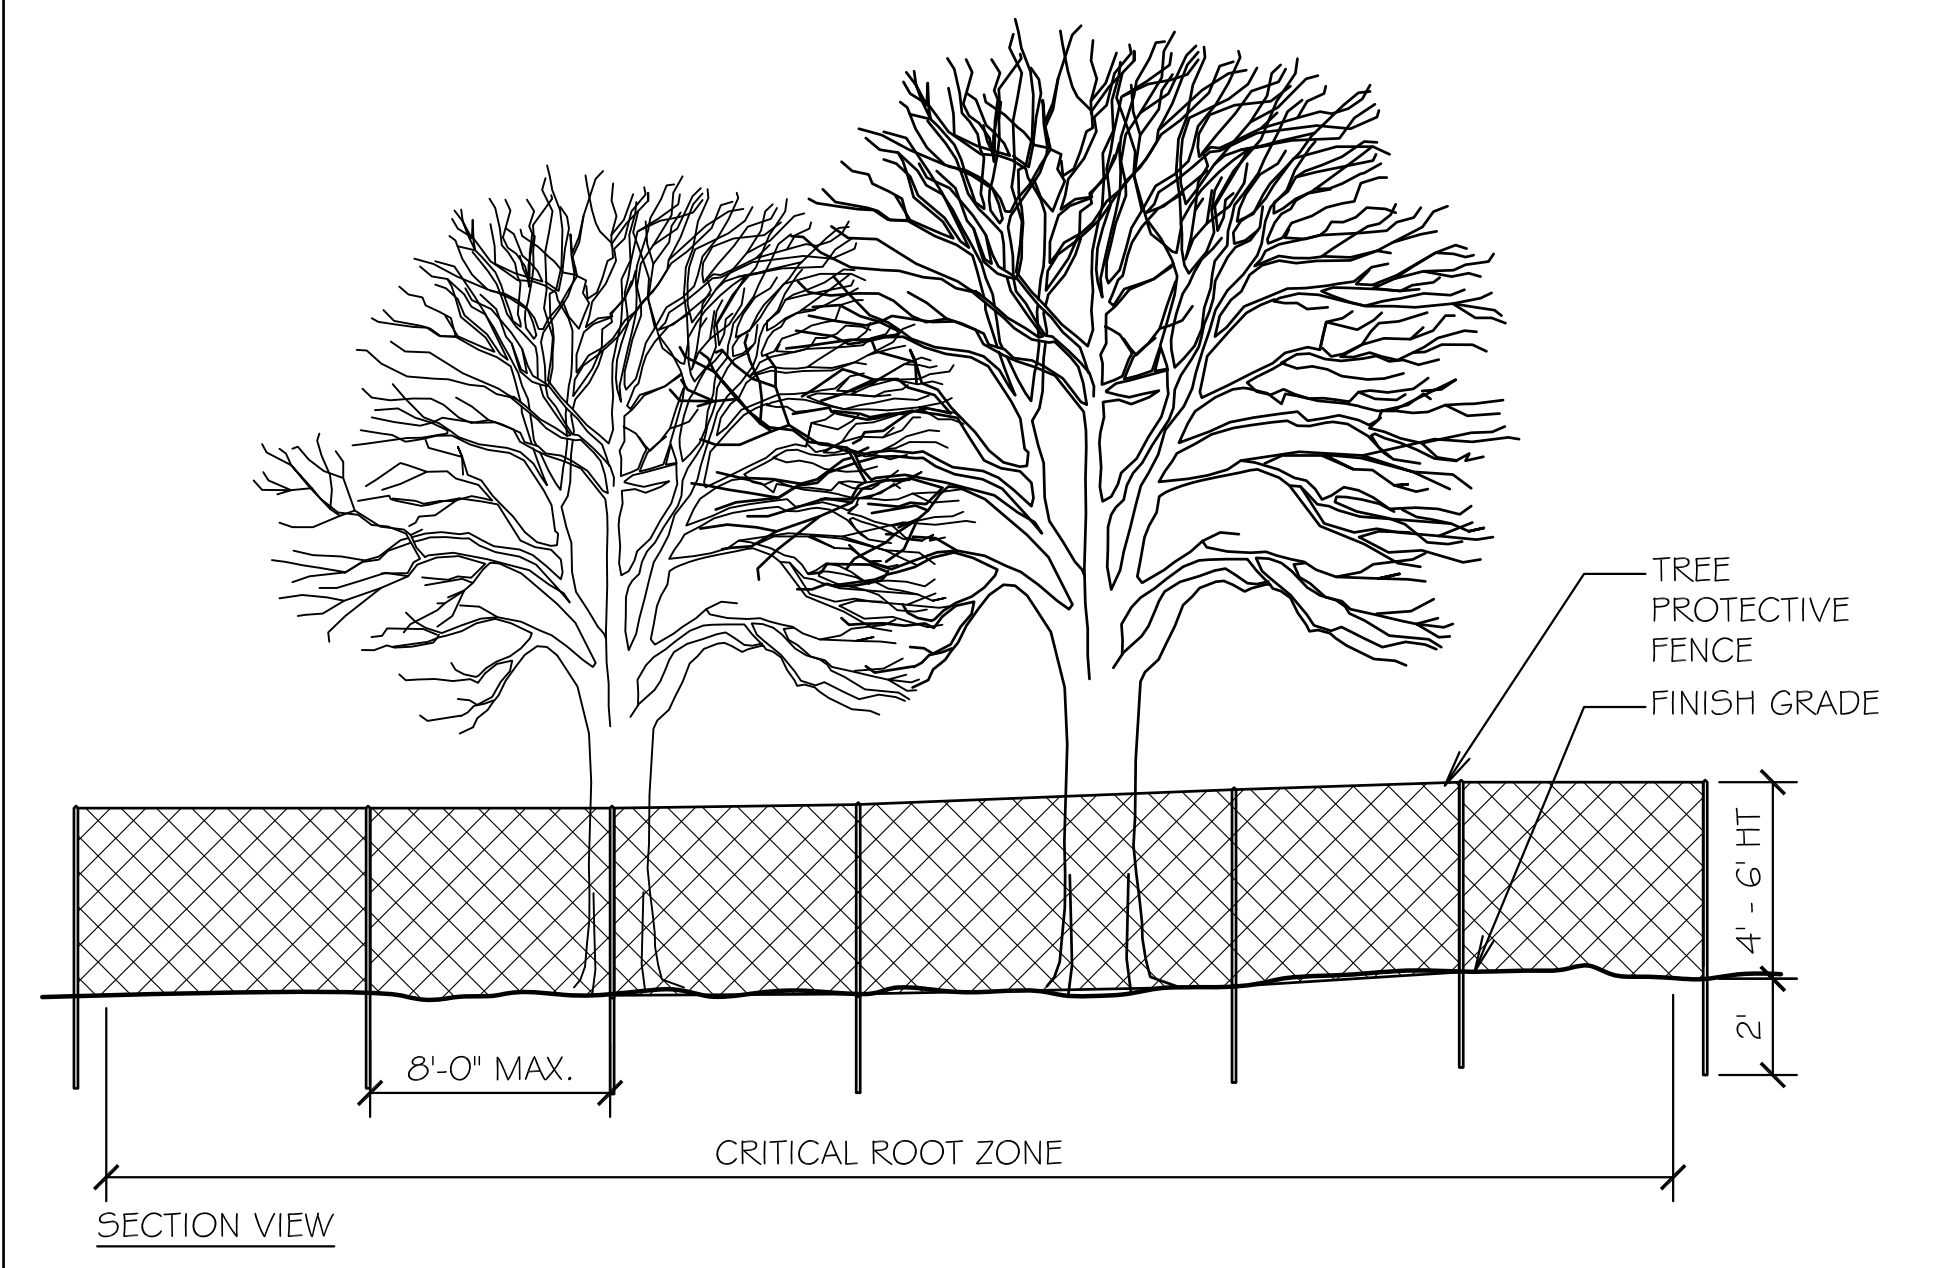




2 TREE PROTECTIVE FENCE WITH GROUND PROTECTION
SCALE: AS SHOWN

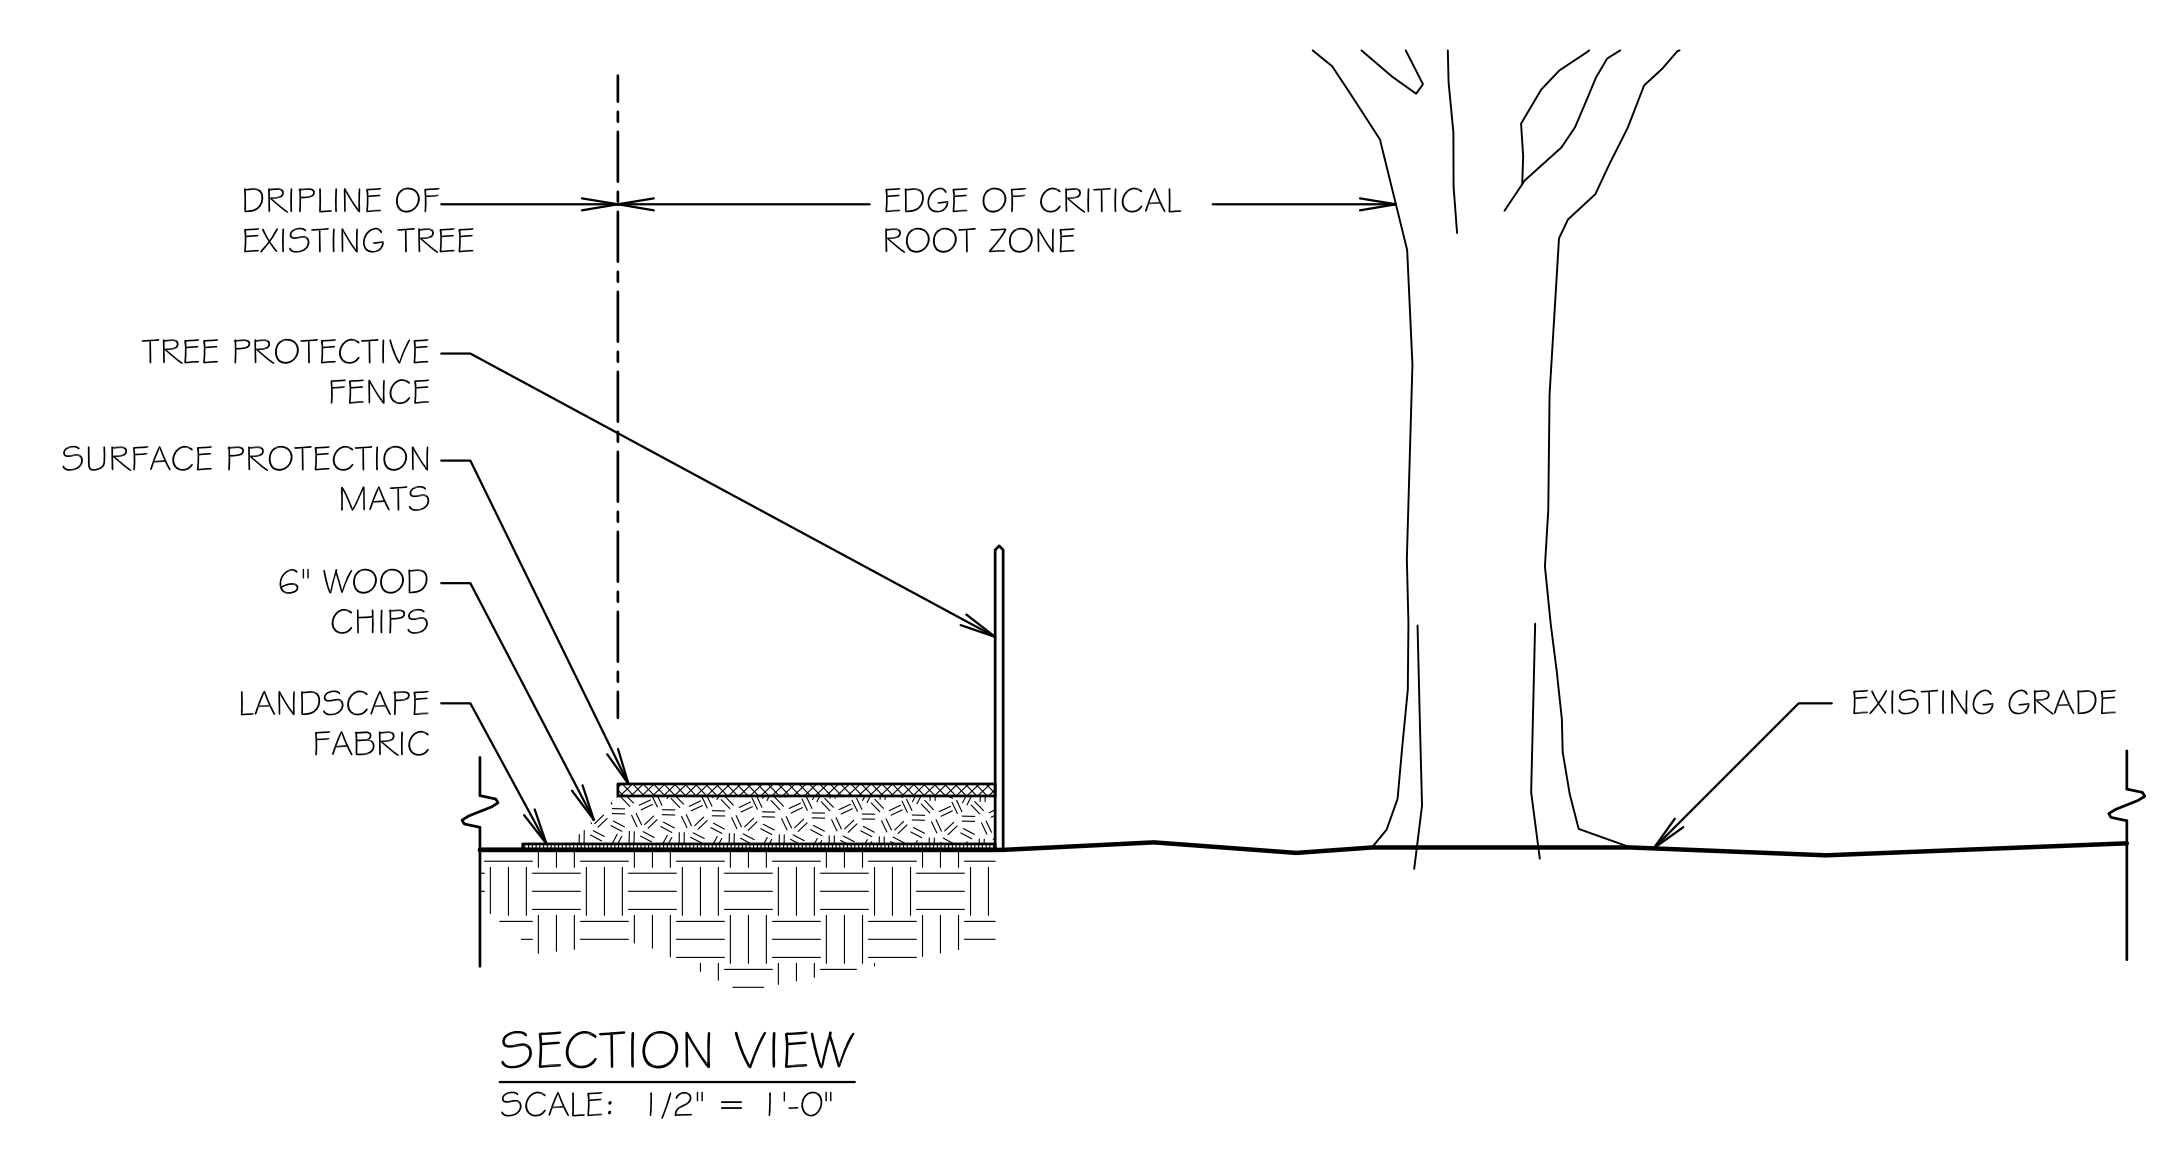

4 TREE GUARD WITH CRITICAL ROOT ZONE GROUND PROTECTION
SCALE: AS SHOWN

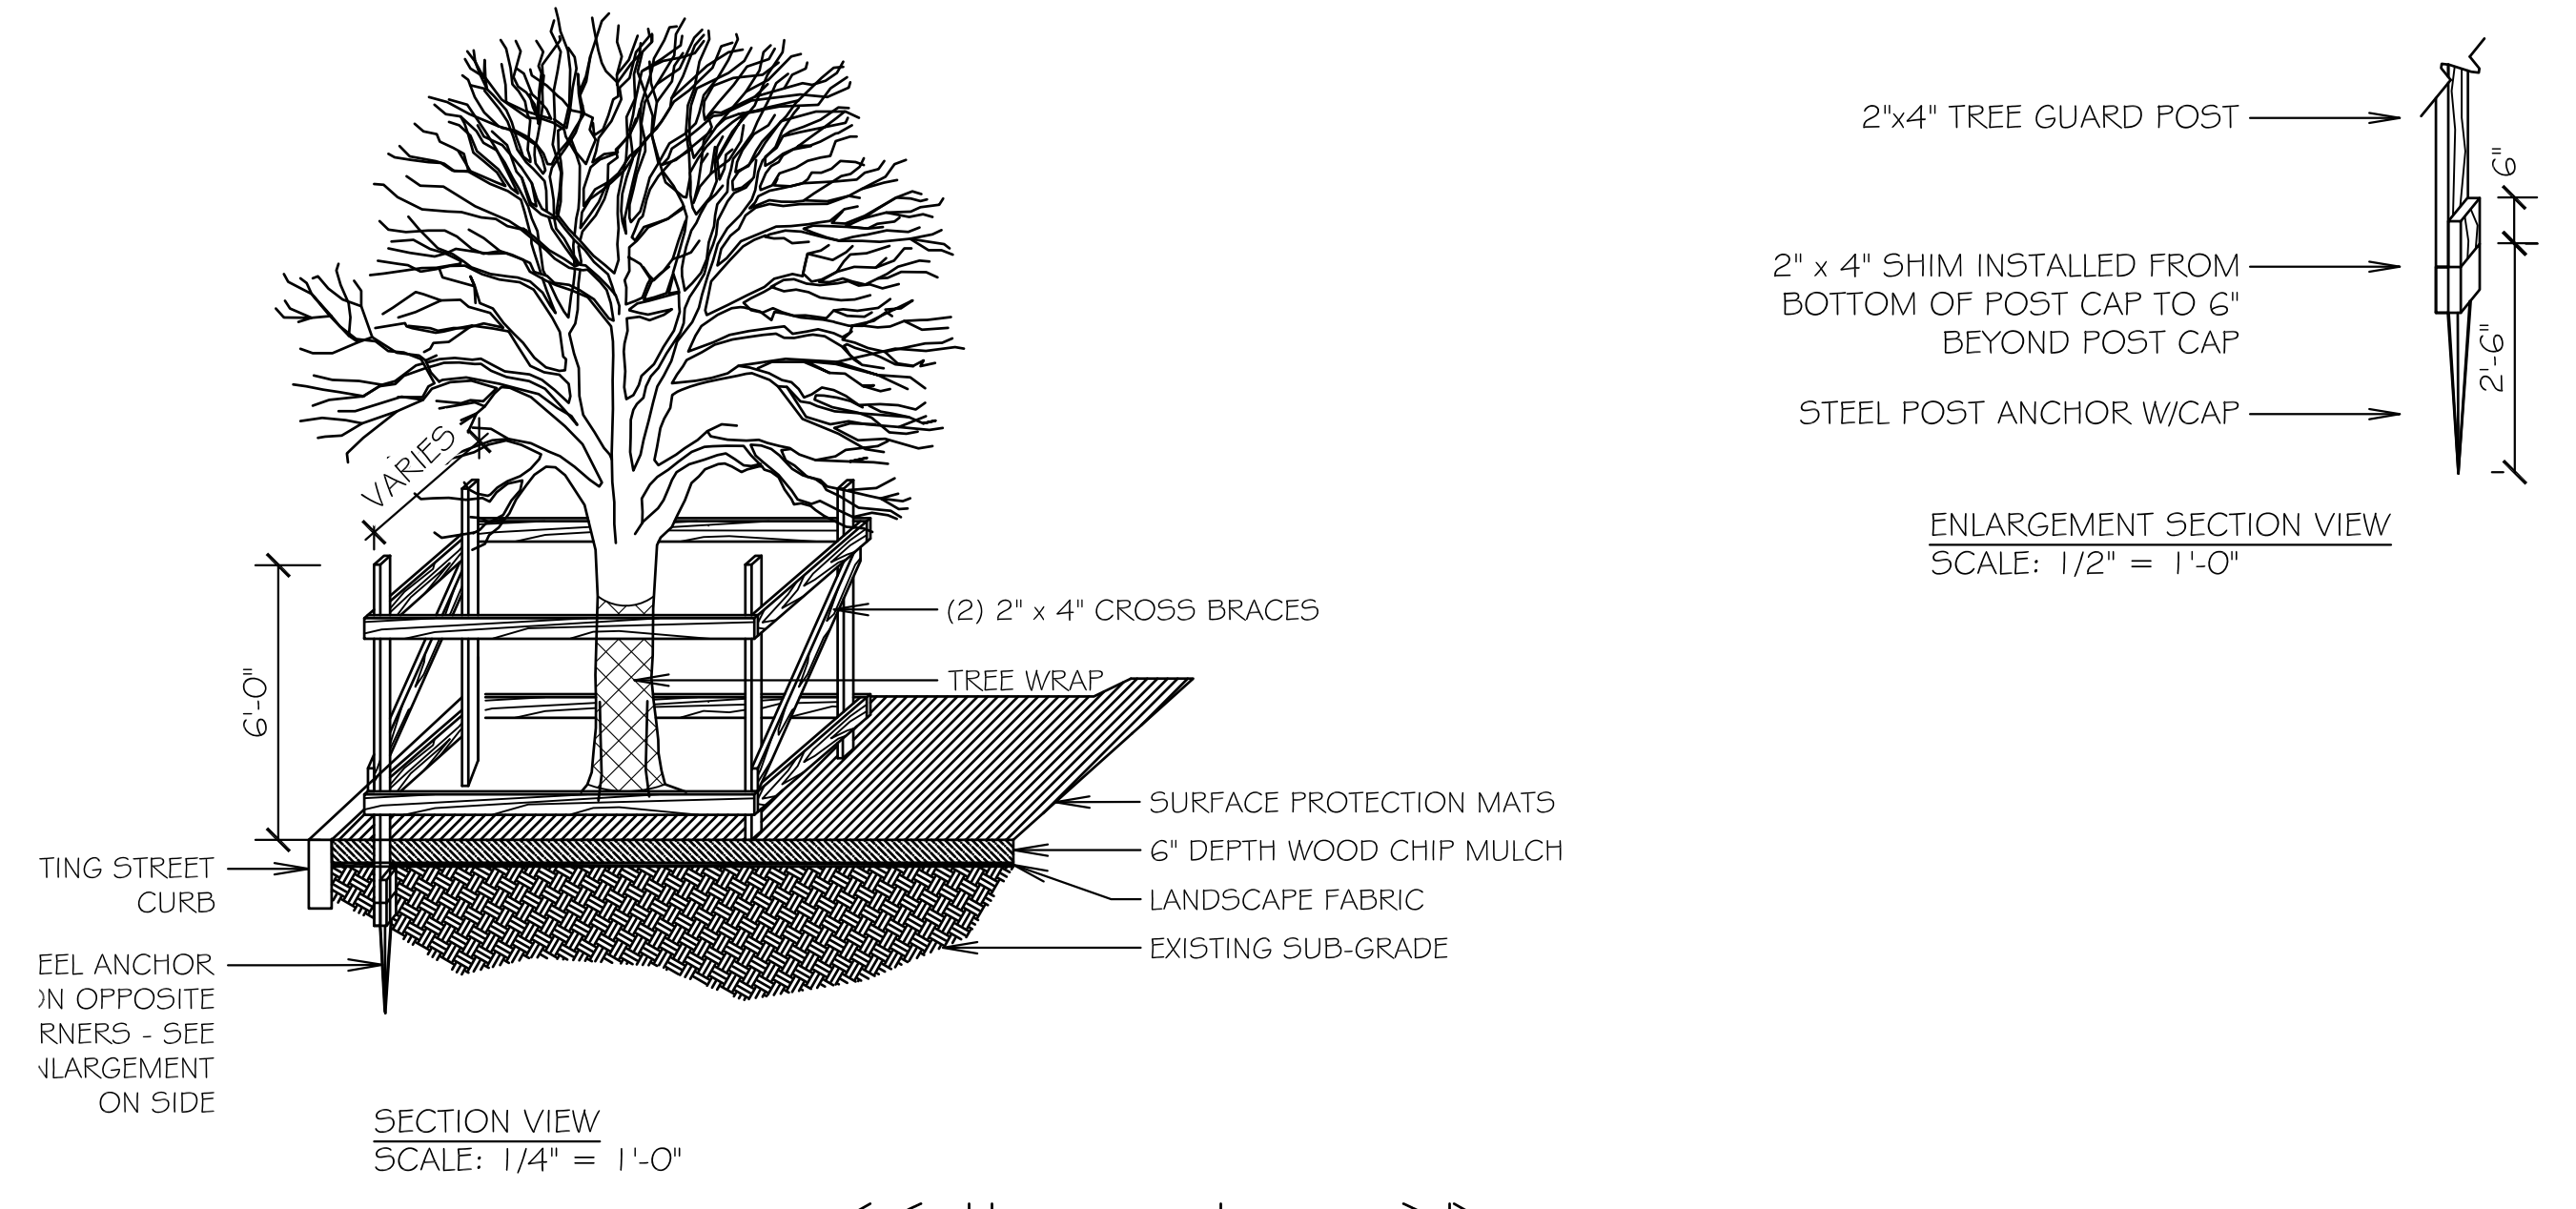

6 CALCULATING CRITICAL ROOT ZONE
SCALE: 1/4" = 1'-0"

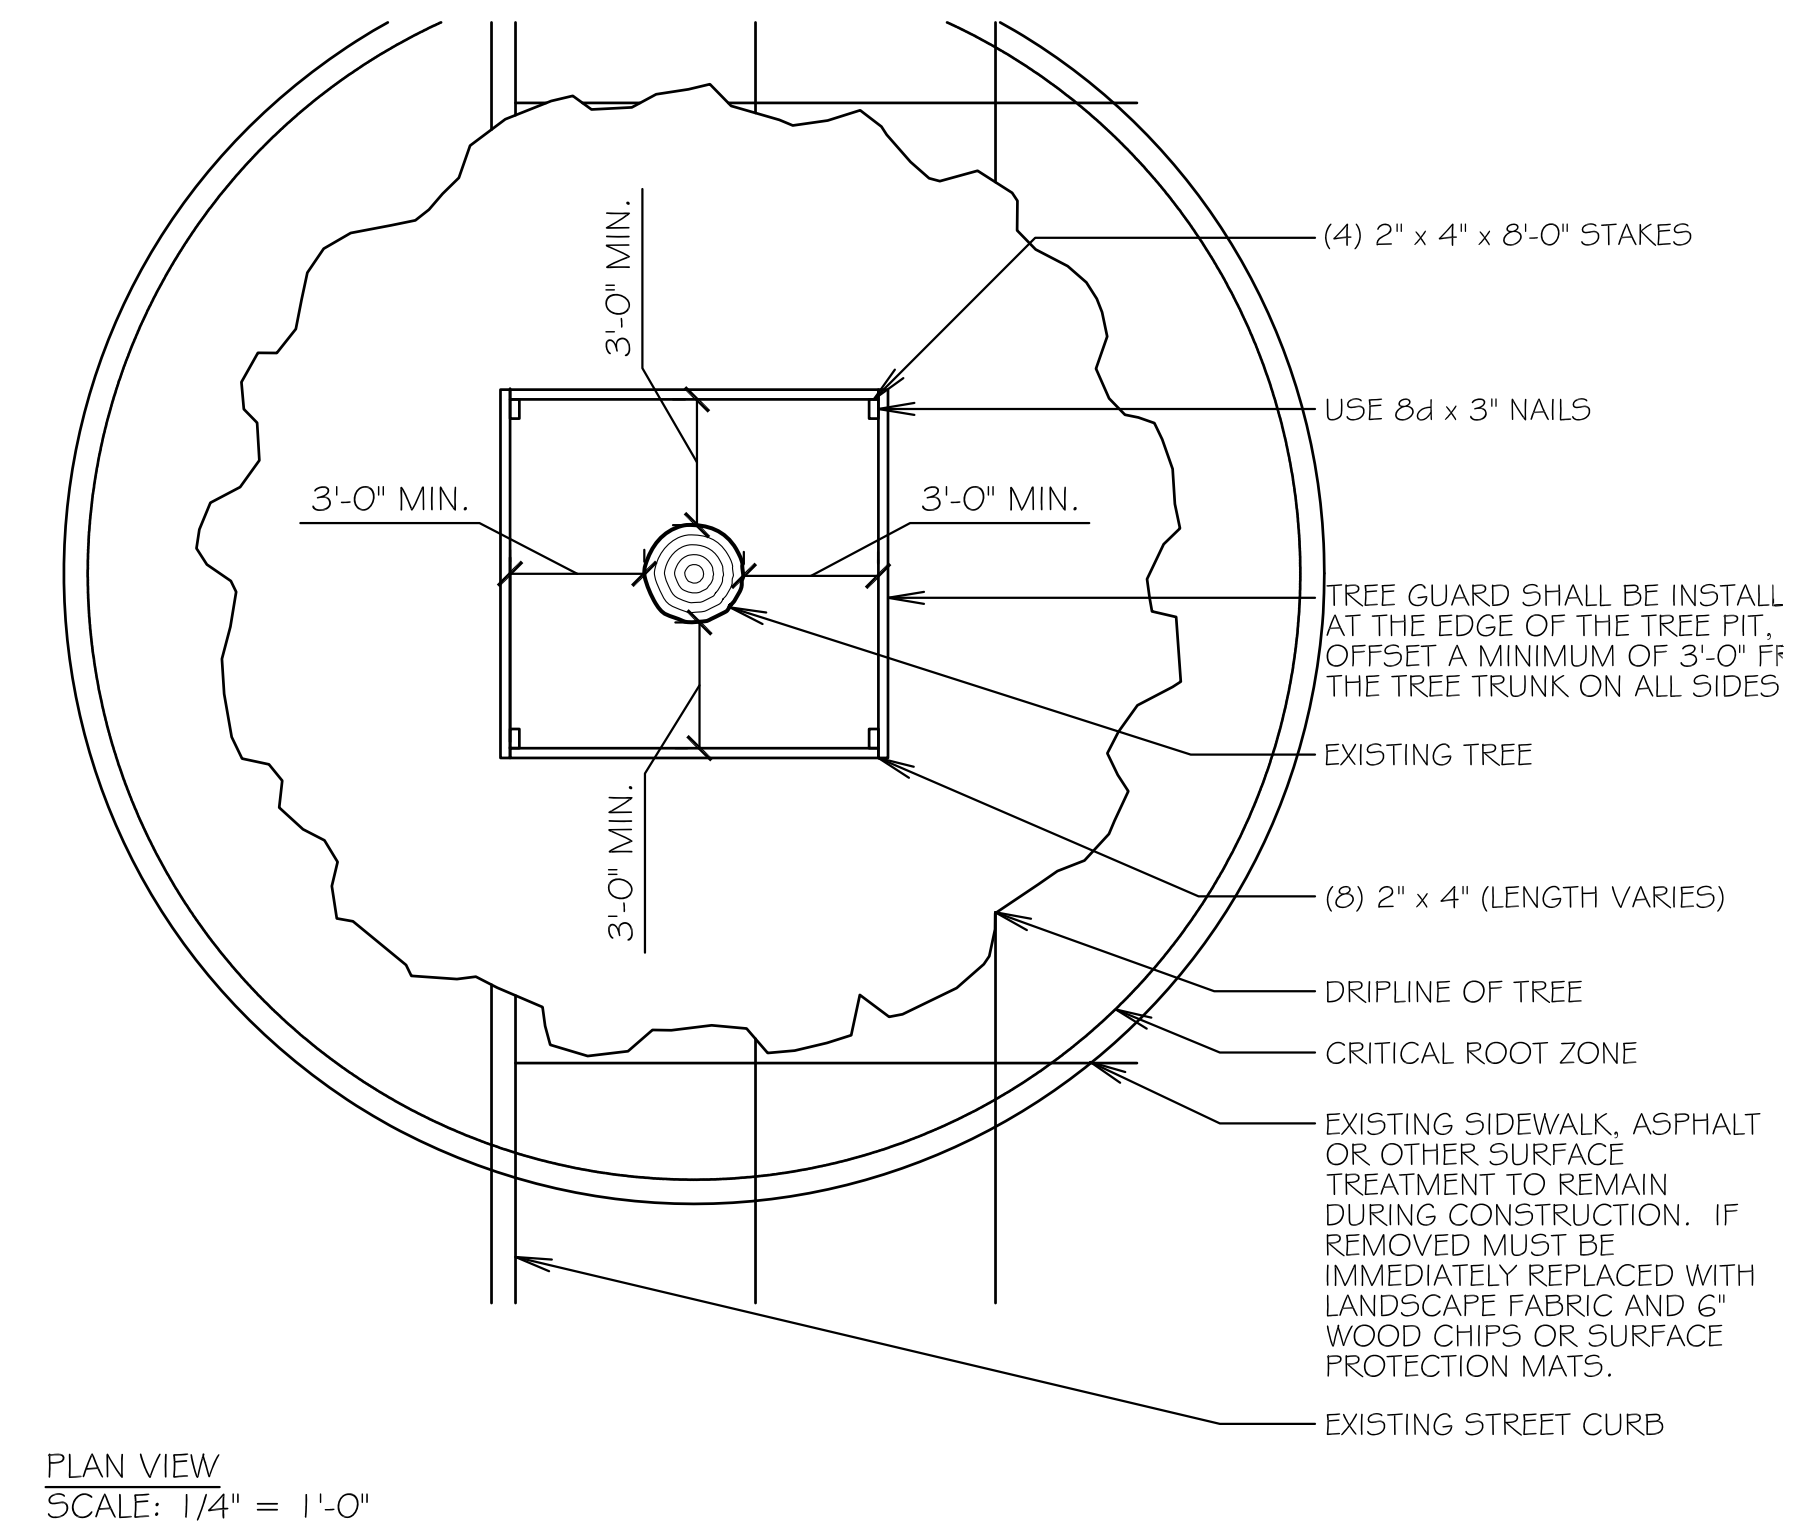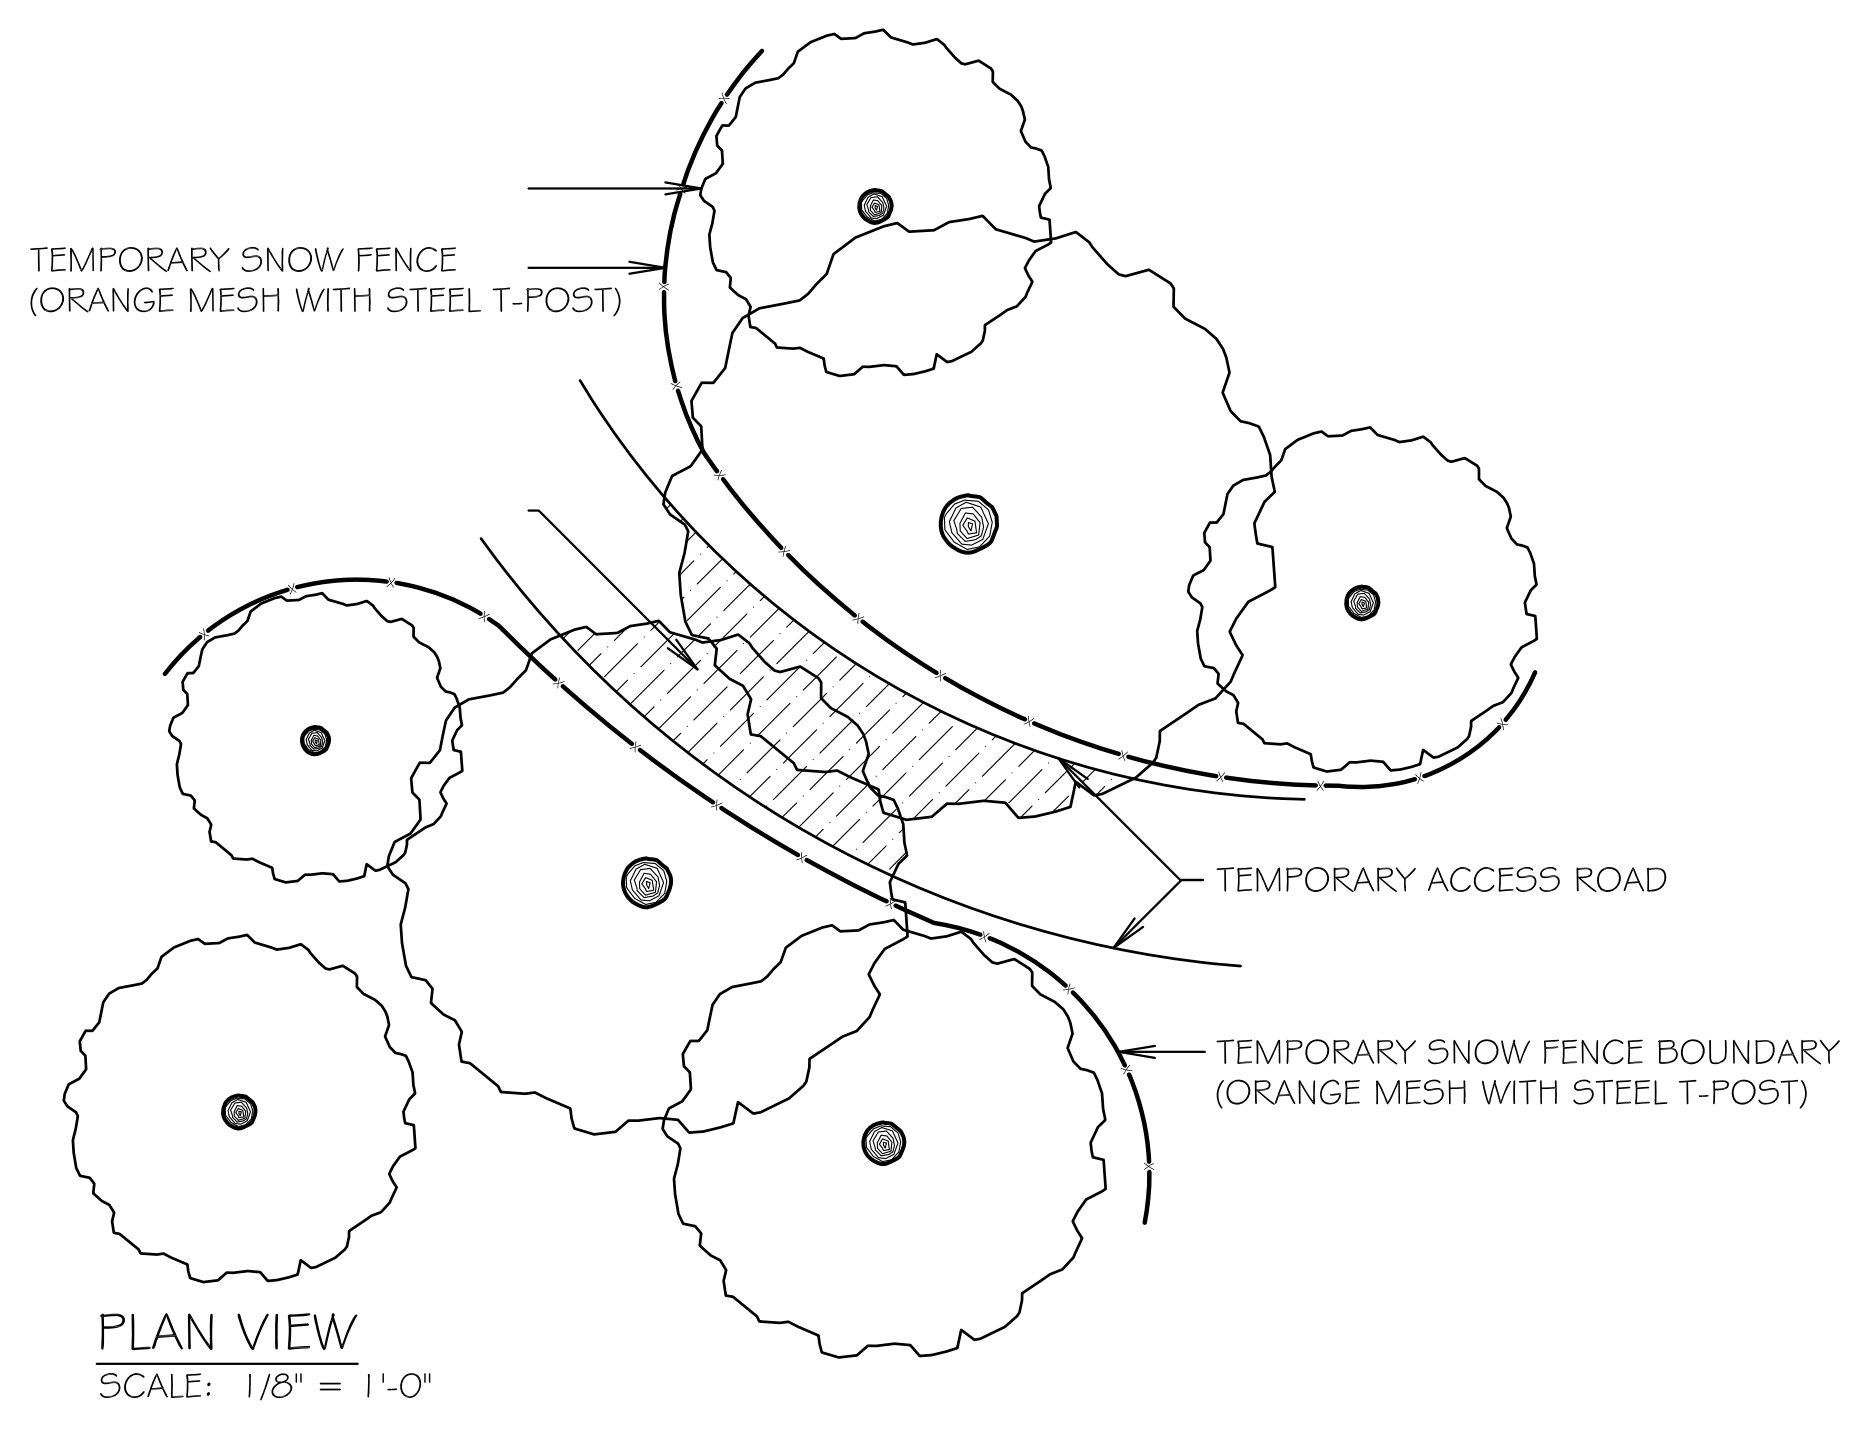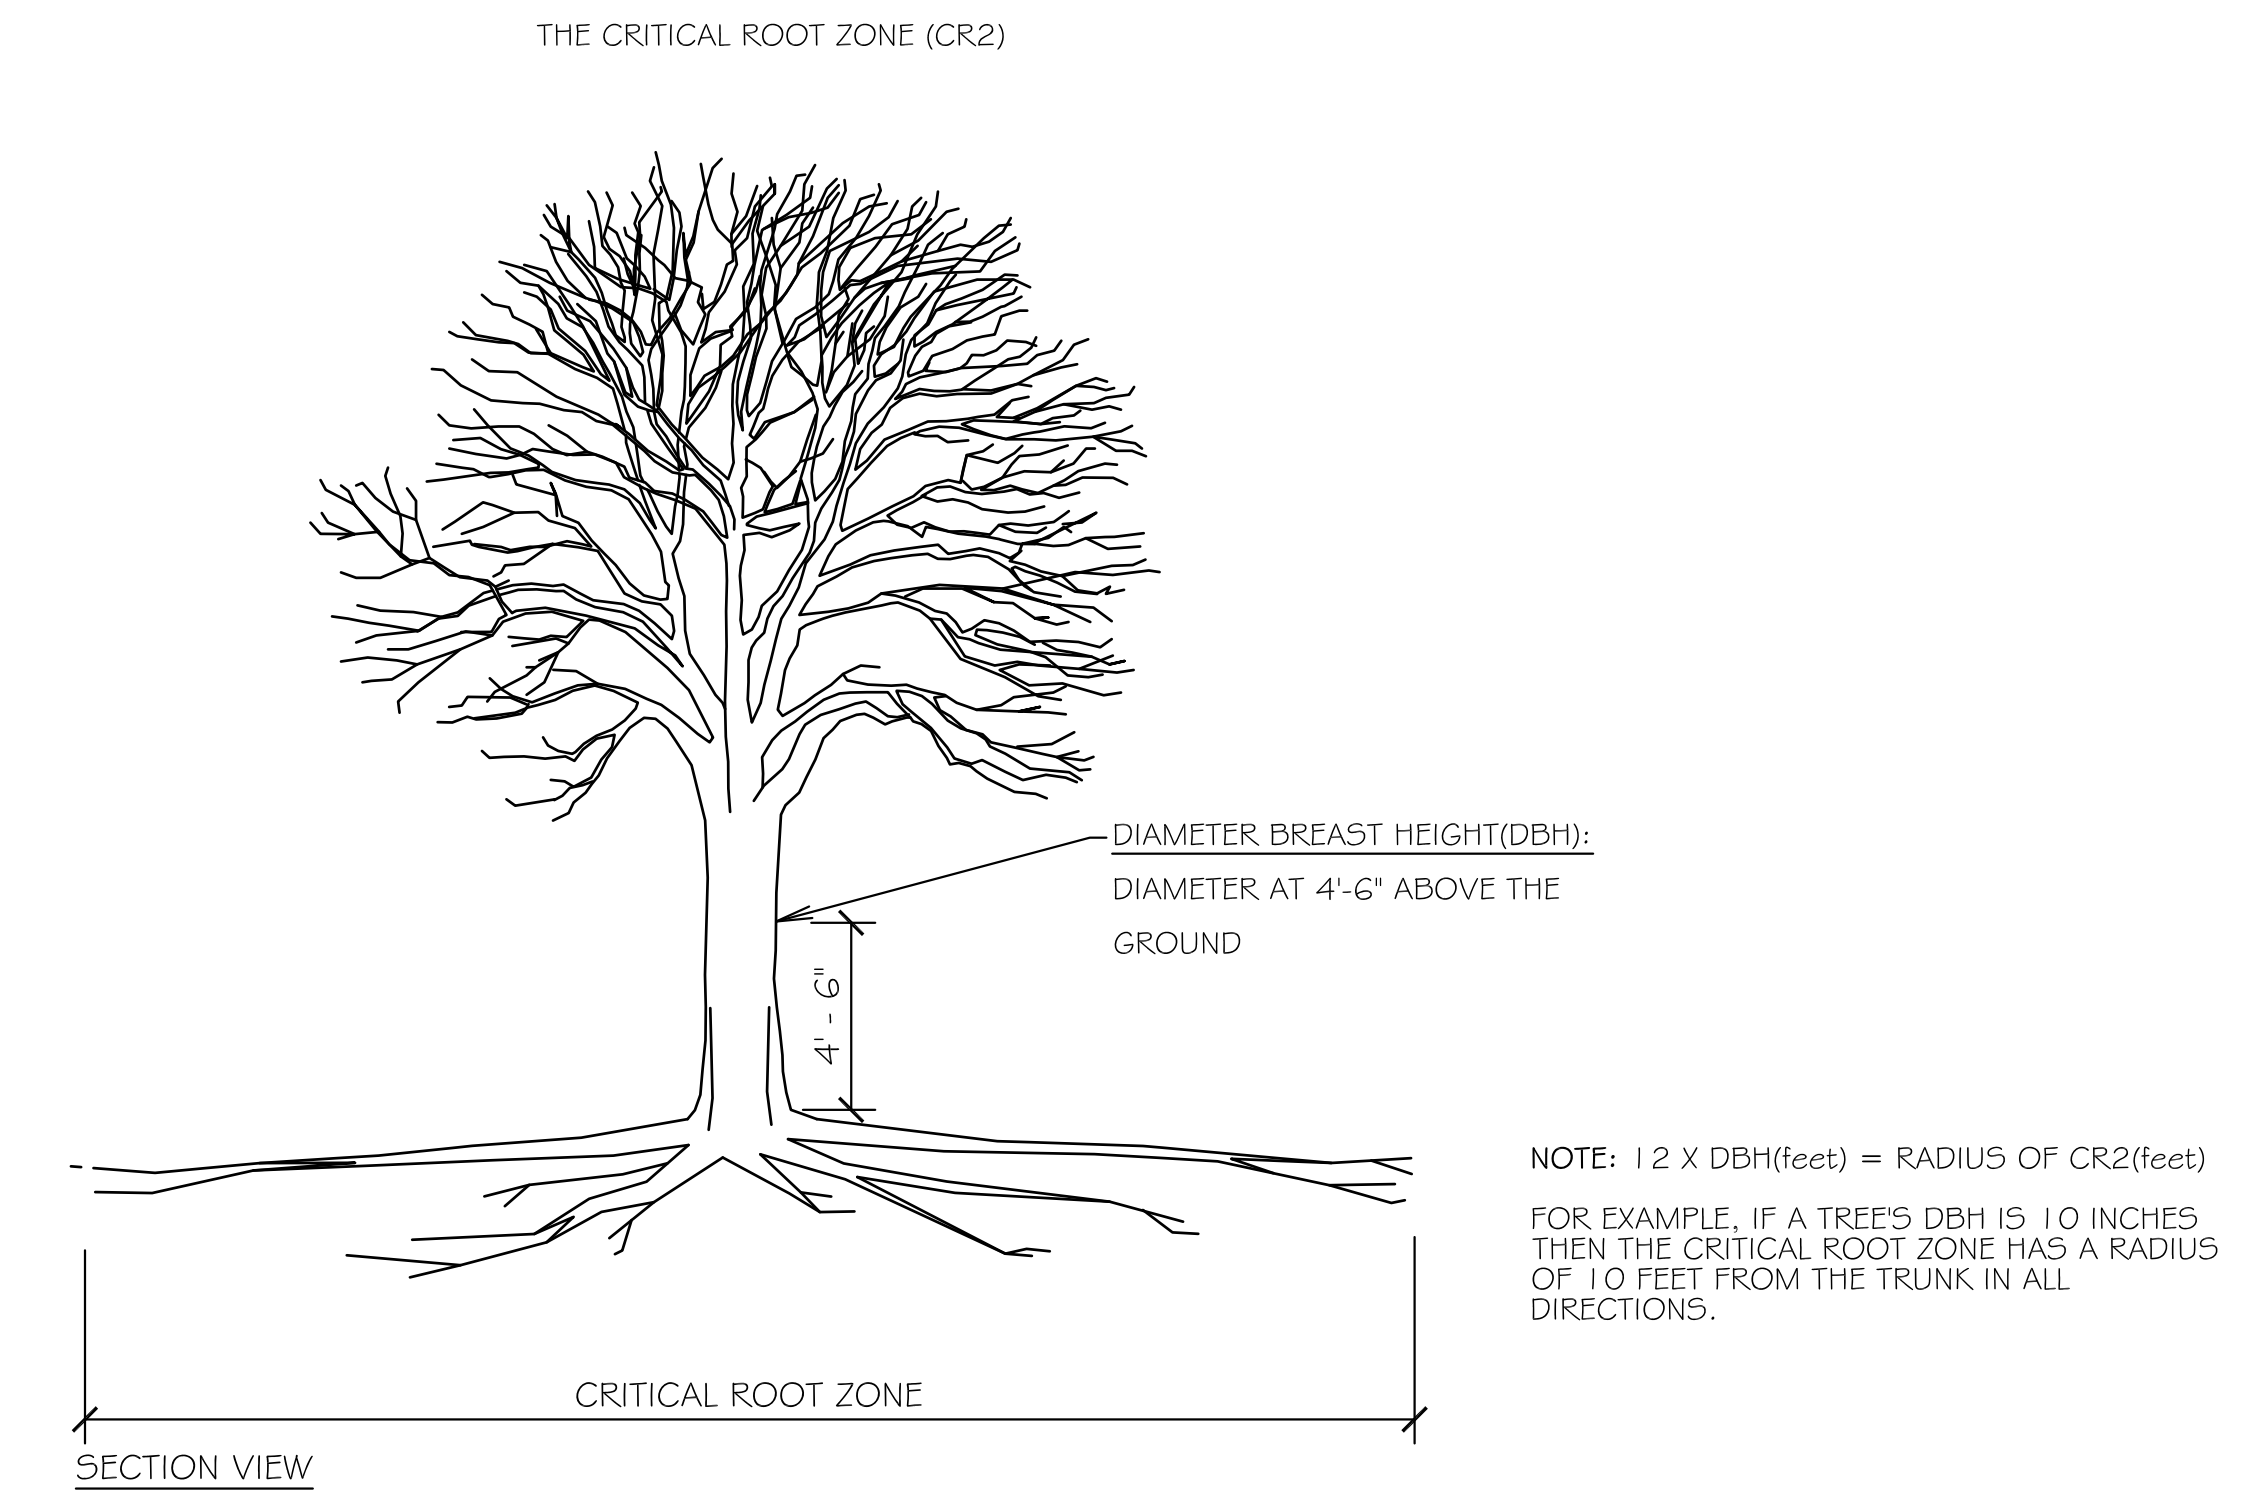

**City of New York
Parks & Recreation**
Olmsted Center
Flushing Meadows Corona Park
Flushing, New York 11368

DRAWING TITLE
PROTECTIVE FENCING & TREE DECOMPACTION

DRAWN BY T. Brown, M. Nunn	CHECKED BY N. Compton, J. Barrick
APPROVED BY	STANDARD D.P.R. DETAIL
APPROVED BY DIRECTOR N. Compton, PLA	SHEET NO.
DATE 07-24-2013	SCALE AS SHOWN

COPYRIGHT © 2010 NYC PARKS & RECREATION