



Coney Island Site Plans (April 2013)

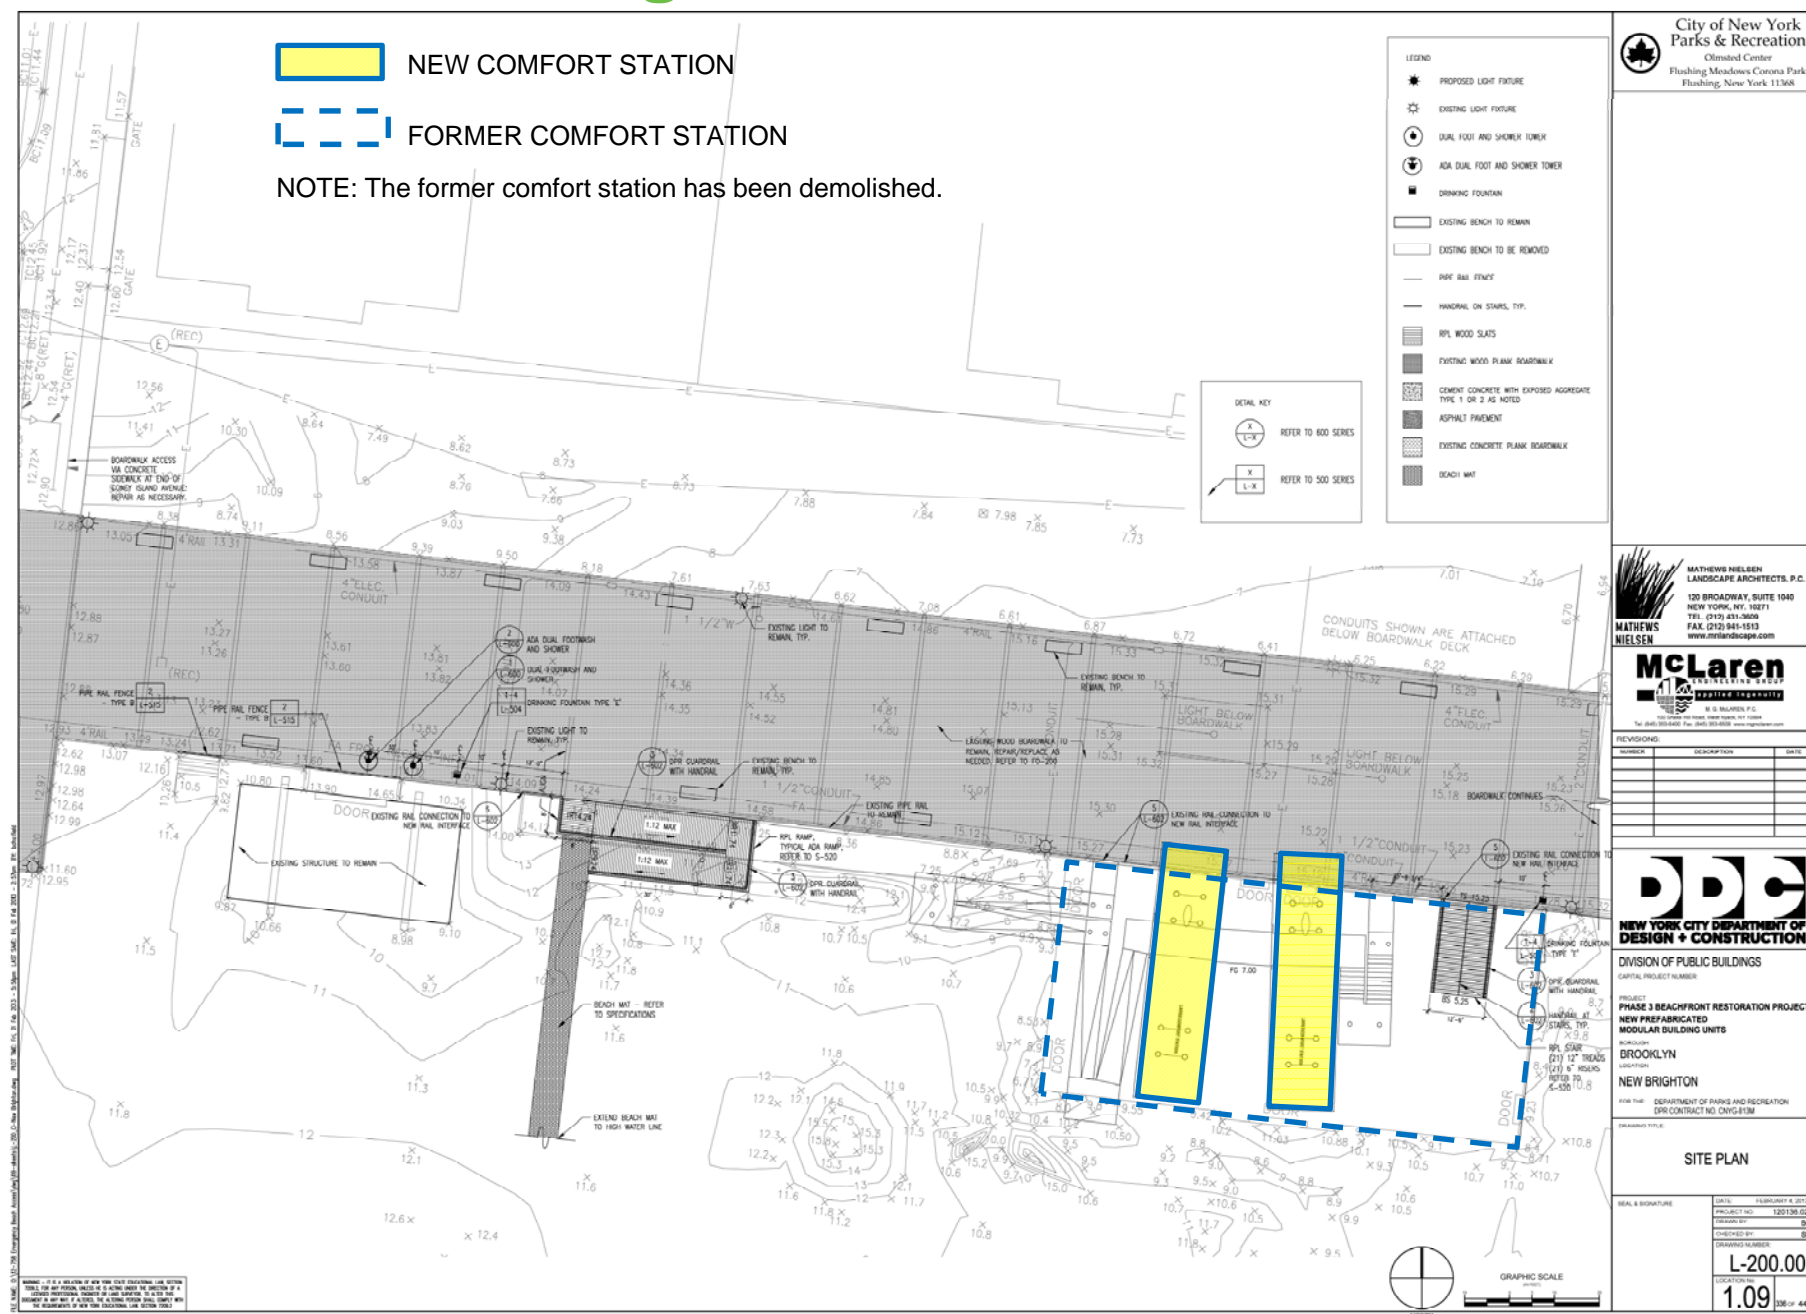


Site Plan: New Brighton



Site Plan: Brighton 2nd Street

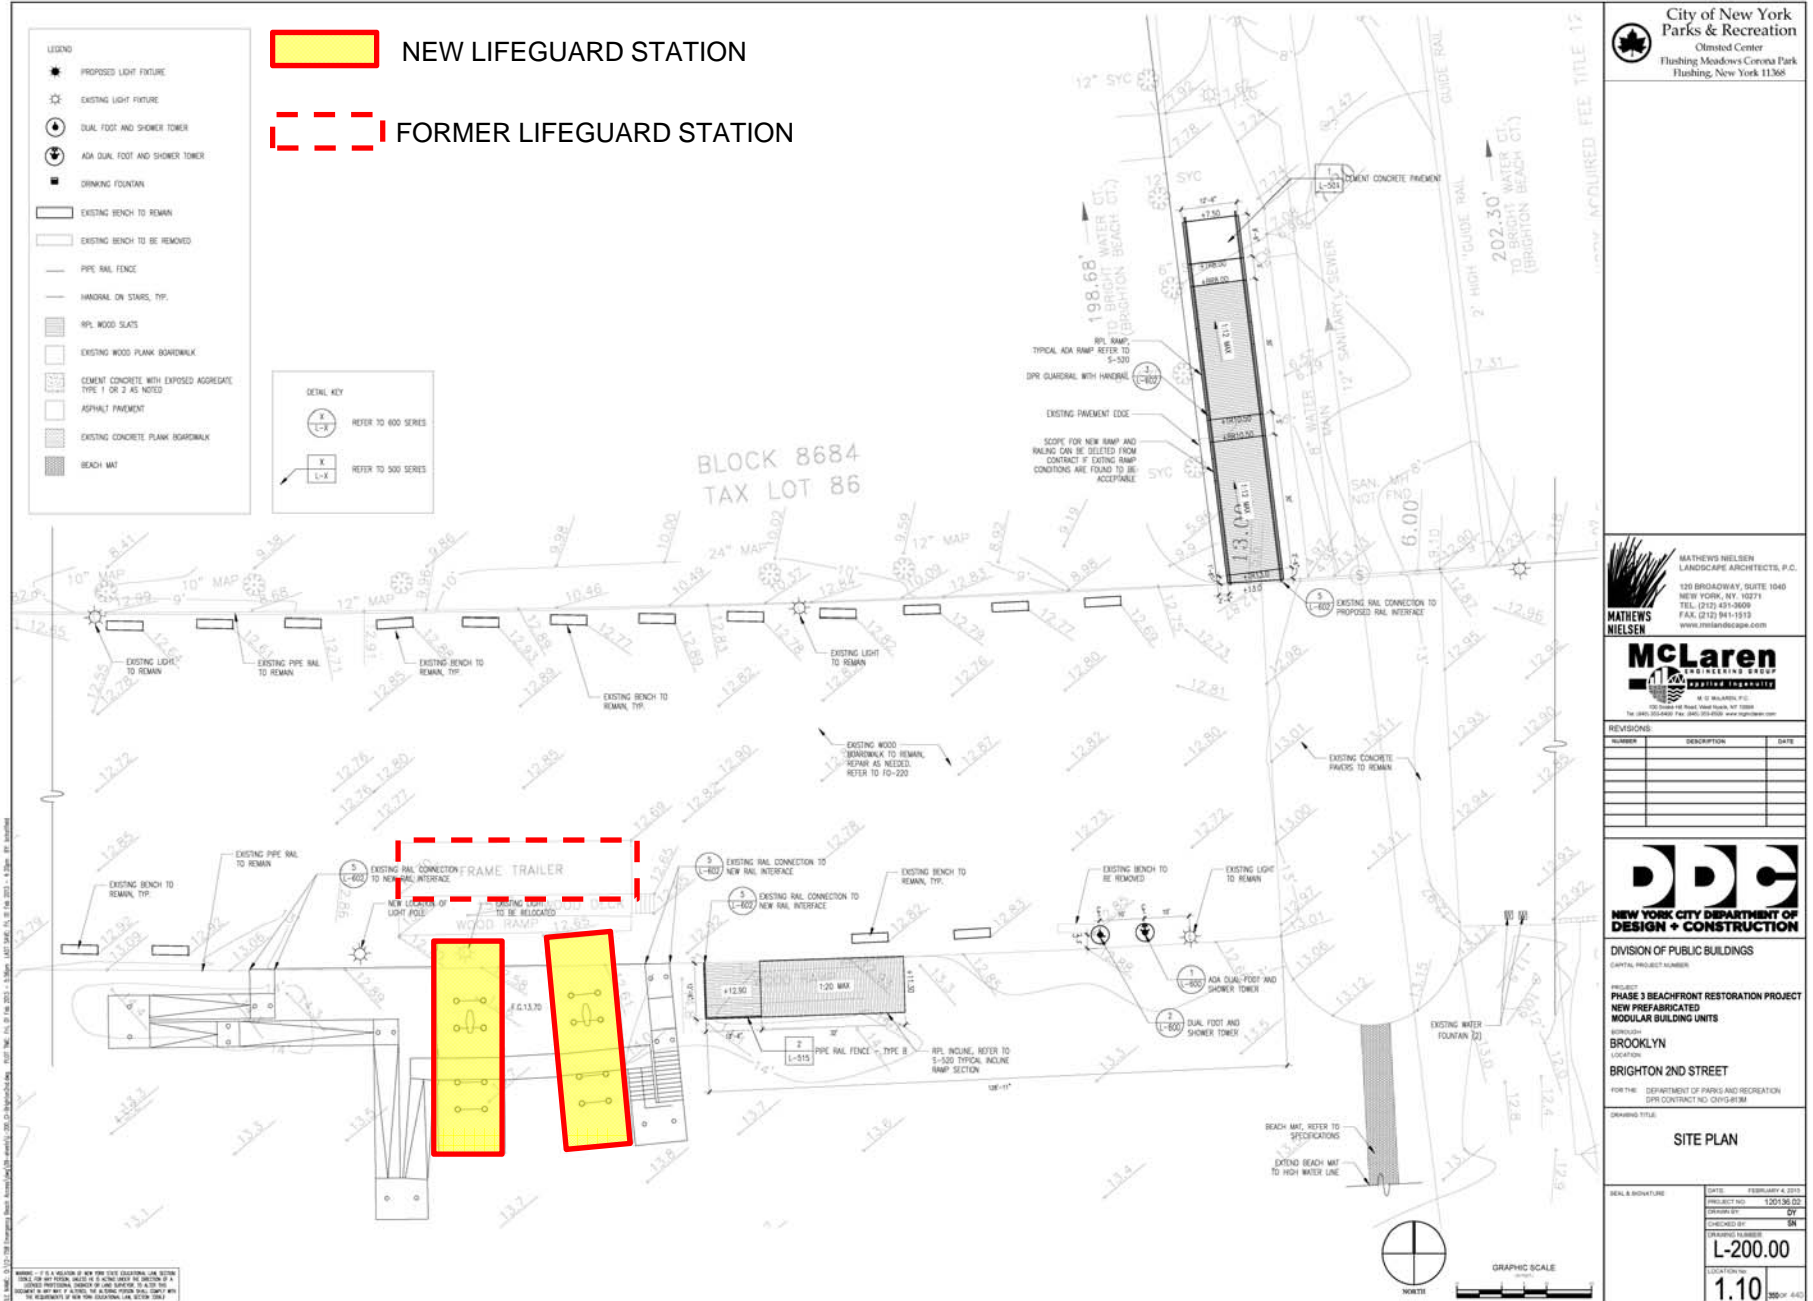

Site Plan: West 2nd Street

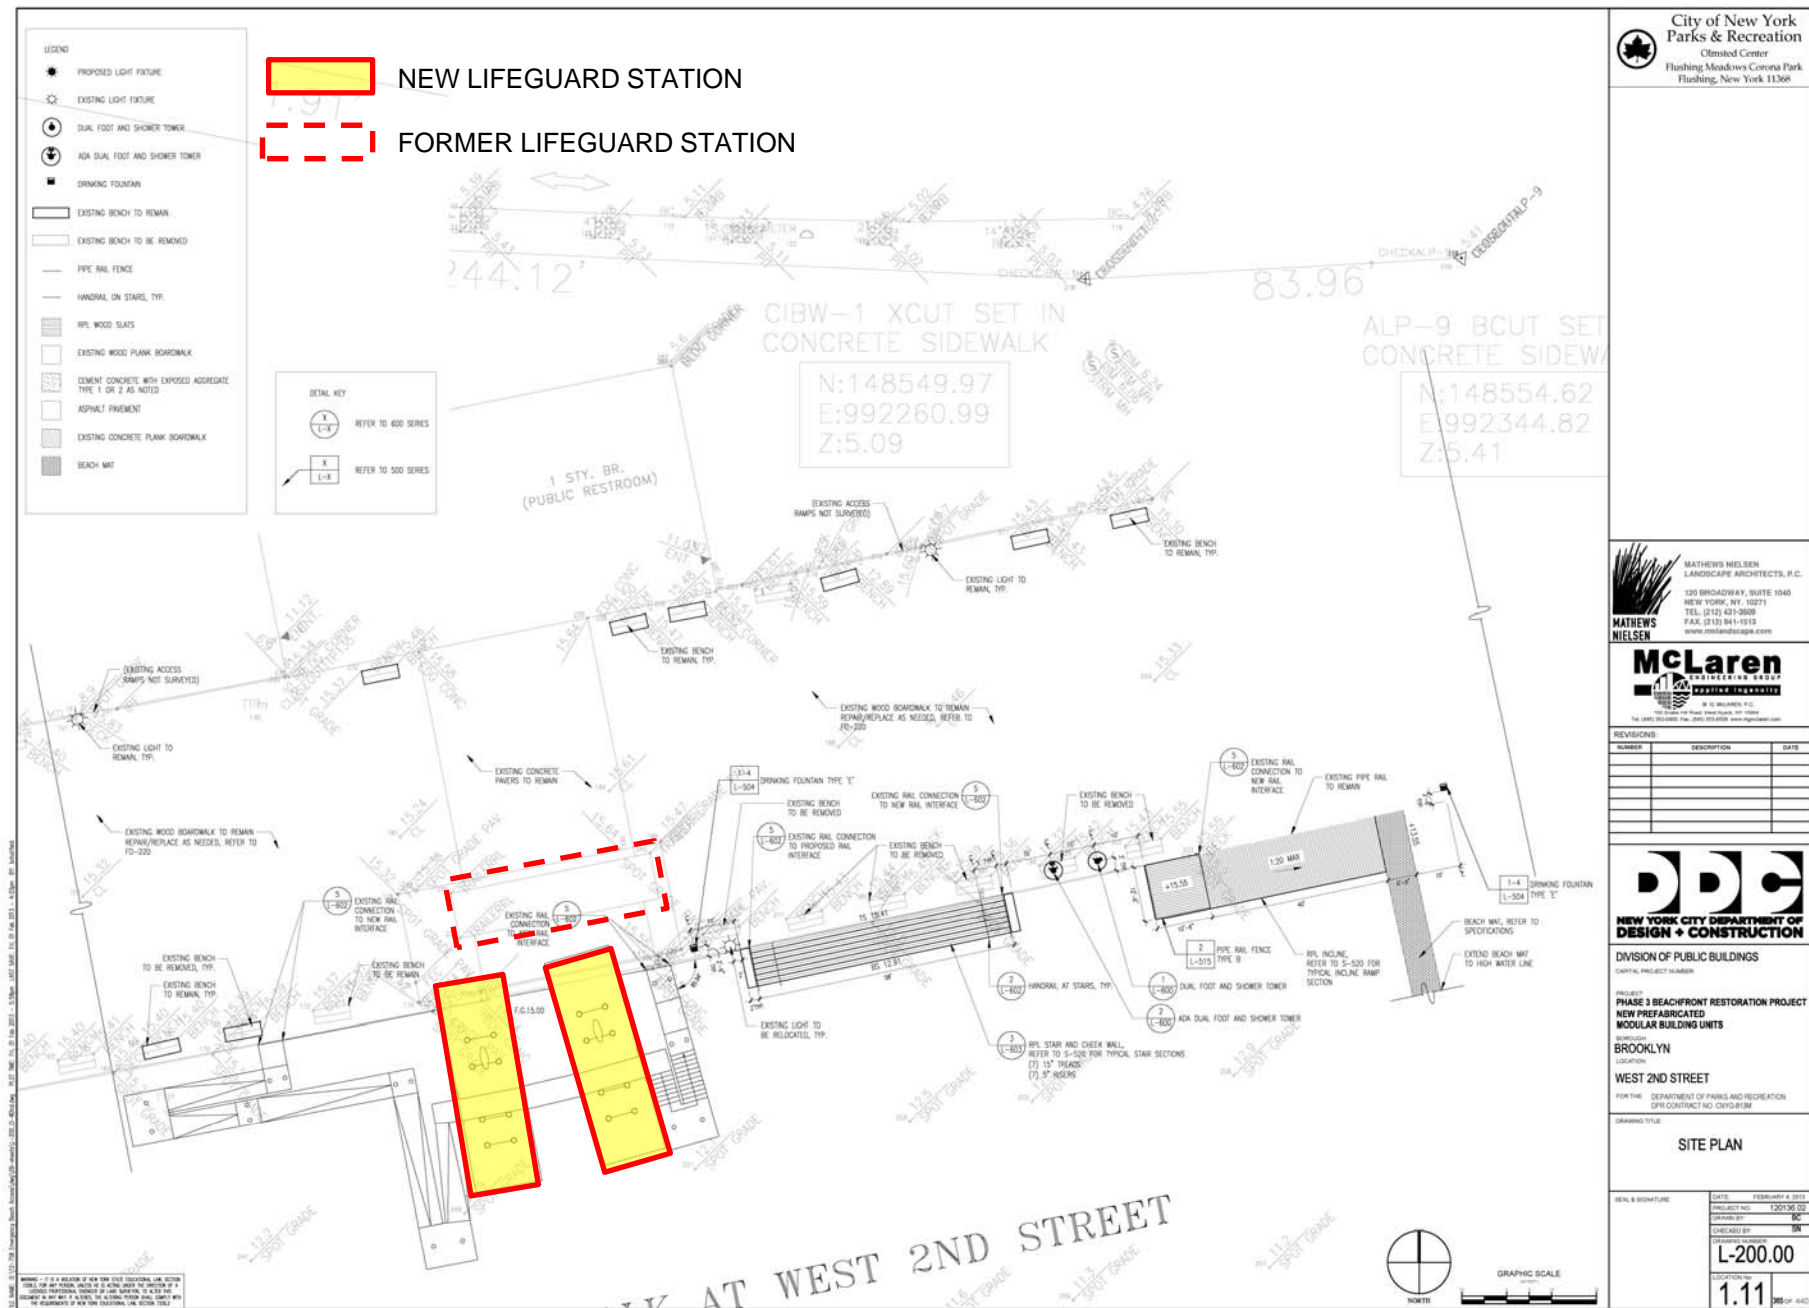




FORMER COMFORT STATION

[illegible]

Site Plan: Steeplechase Pier

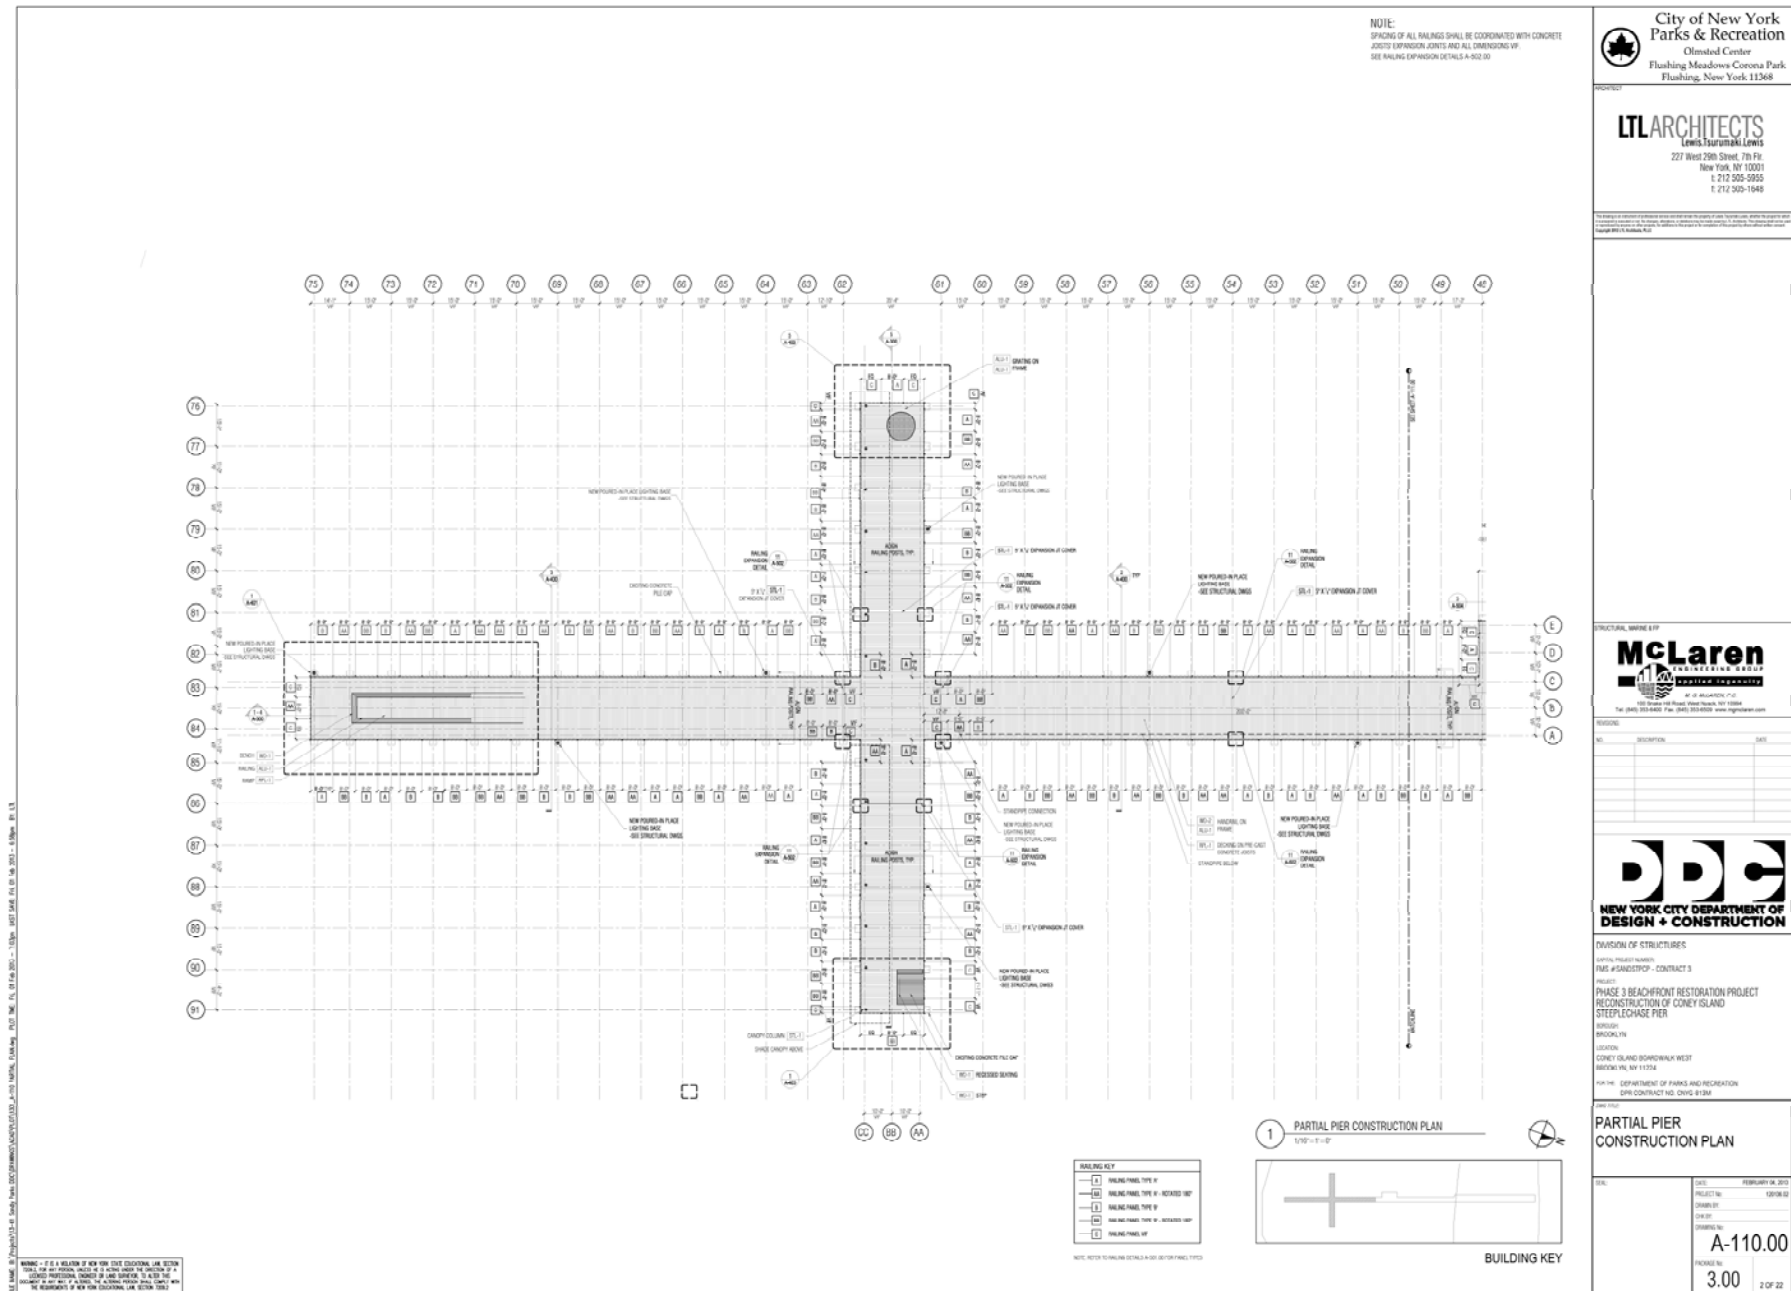

Sample for illustrative purposes



Sample for illustrative purposes

