


FRANKFORT STREET

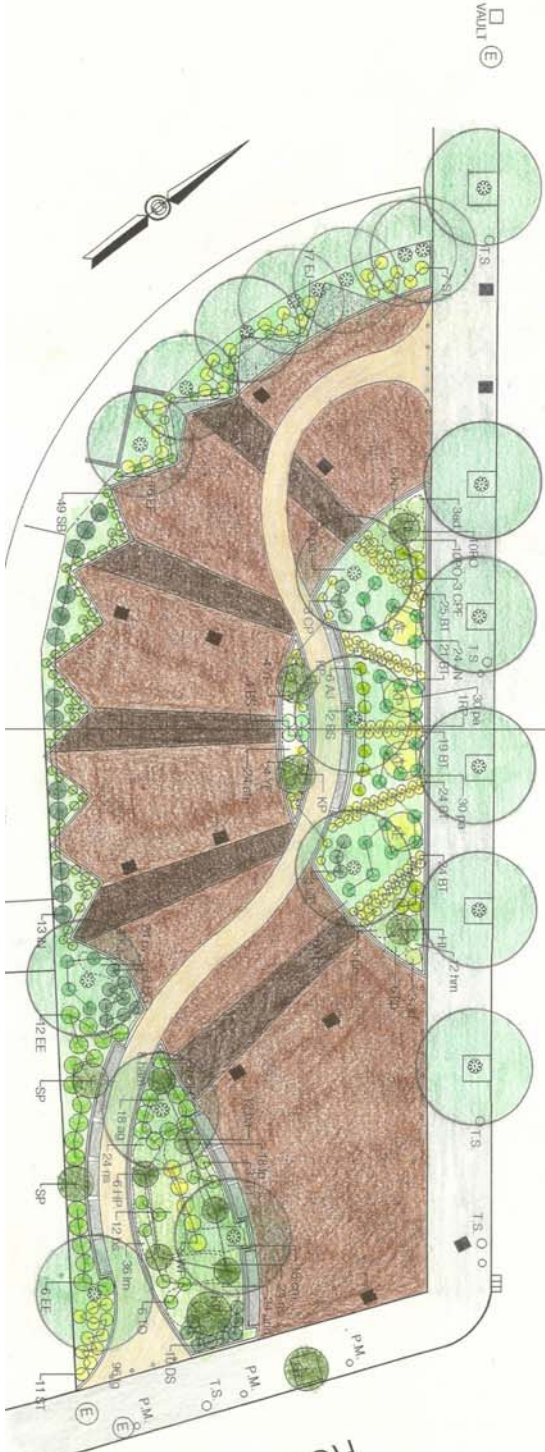

ROSE STREET

